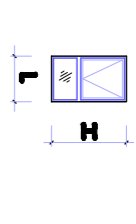
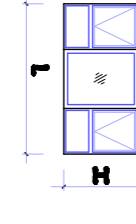
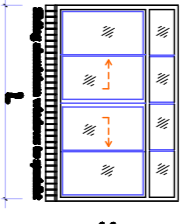





Window Schedule






Window Elevation	Catalogue reference (Architectural Aluminium)	Size L mm H mm	Quantity	Description	Location	Clearing		Internal	Eternal
						Class	Fining		
	ACJF	530 950	2	aluminium standard top hung casement windows	guardroom toilet	4mm obscured glass	NKITEE, woodpile, hidden wedge gasket, NKITH54, NKITB545, outside butyryl gasket	soft wood dill	precast dill terrazzo with brushed finish
	AZC4	1870 950	1	aluminium standard top hung casement windows	kitchen, guardroom	4mm clear glass	NKITEE, woodpile, hidden wedge gasket, NKITH54, NKITB545, outside butyryl gasket	soft wood dill	precast dill terrazzo with brushed finish
	"	2490 1345	2	aluminium standard sliding windows	guardroom	4mm clear glass	NKITEE, woodpile, hidden wedge gasket, NKITH54, NKITB545, outside butyryl gasket	soft wood dill	precast dill terrazzo with brushed finish

Schedule of Finishes

Room	Floor	Wall	Ceiling
Kitchen	Ceramic tile with 100mm ceramic tile slating	10mm internal wall plaster and plaster ceiling - , rhino board	Plaster ceiling - , rhino board
Passages	Ceramic tile with 100mm ceramic tile slating	15mm internal wall plaster and plaster ceiling - , rhino board	Plaster ceiling - , rhino board
Columns	_____	_____	_____
Duty room	Ceramic tile with 100mm ceramic tile slating	15mm external wall plaster and plaster ceiling - , rhino board	Plaster ceiling - , rhino board
toilet	Ceramic tile with 100mm ceramic tile slating	15mm external wall plaster and plaster ceiling - , rhino board	Plaster ceiling - , rhino board
All verandahs	Ceramic tile with 100mm ceramic tile slating	15mm external wall plaster and plaster ceiling - , rhino board	Plaster ceiling - , rhino board

Door Schedule

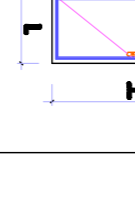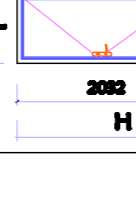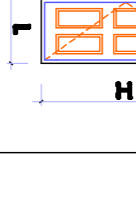Elevation	Size L mm H mm	Wall	Description	Hand LH RH	Quantity	Location	Finish	Sanities
	813 2032	D3	semi solid core flush		1	guard room toilets.	clear varnish	two black rubber stop to all doors
	813 2400	D4	semi solid core flush		2	guard room and kitchen.	clear varnish	one black rubber stop to all doors
	813 2032	D5	panel door		1	guard room	clear varnish	one black rubber stop to all doors

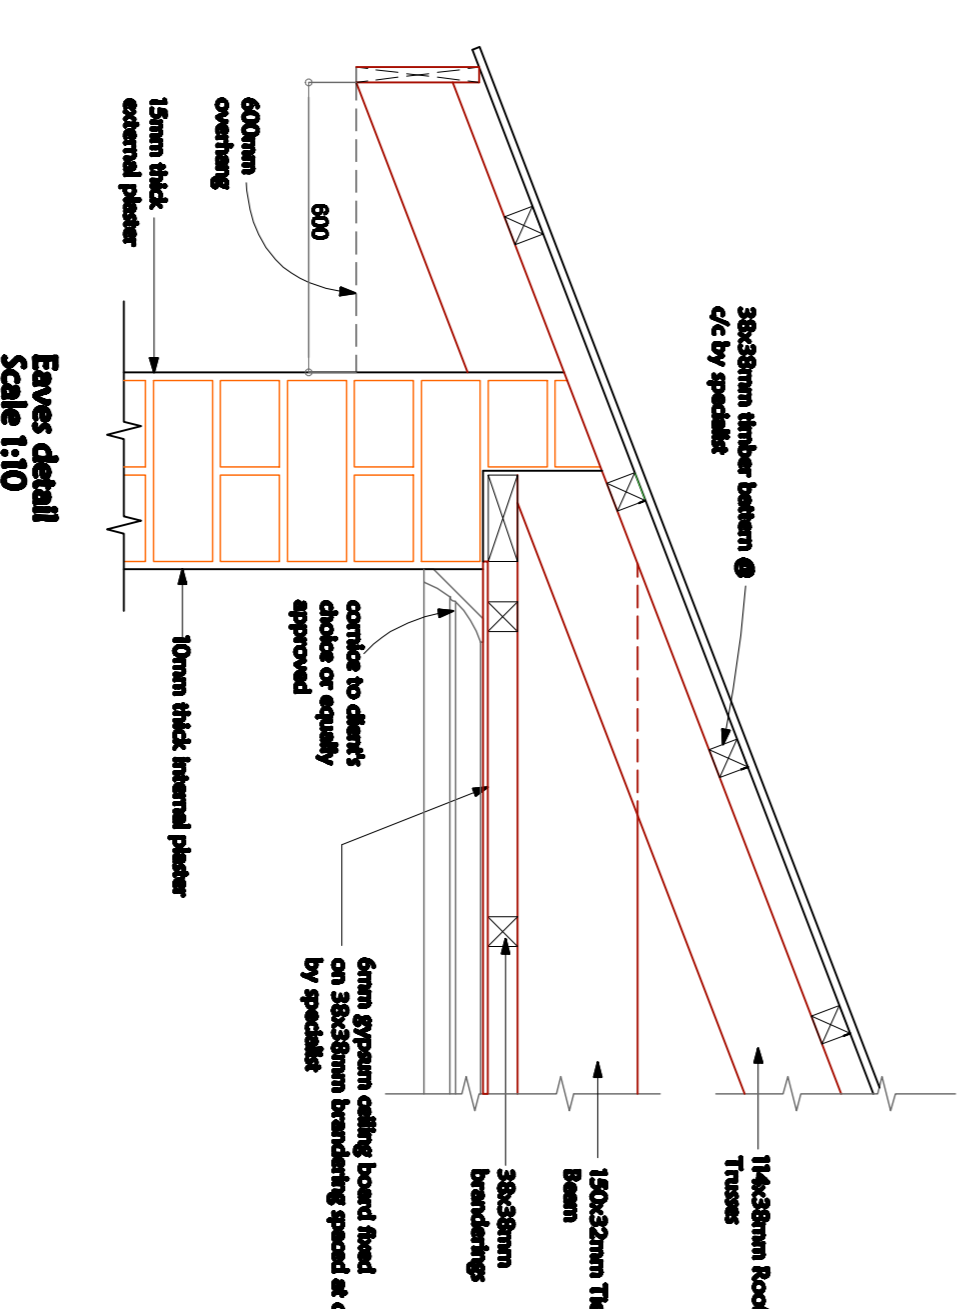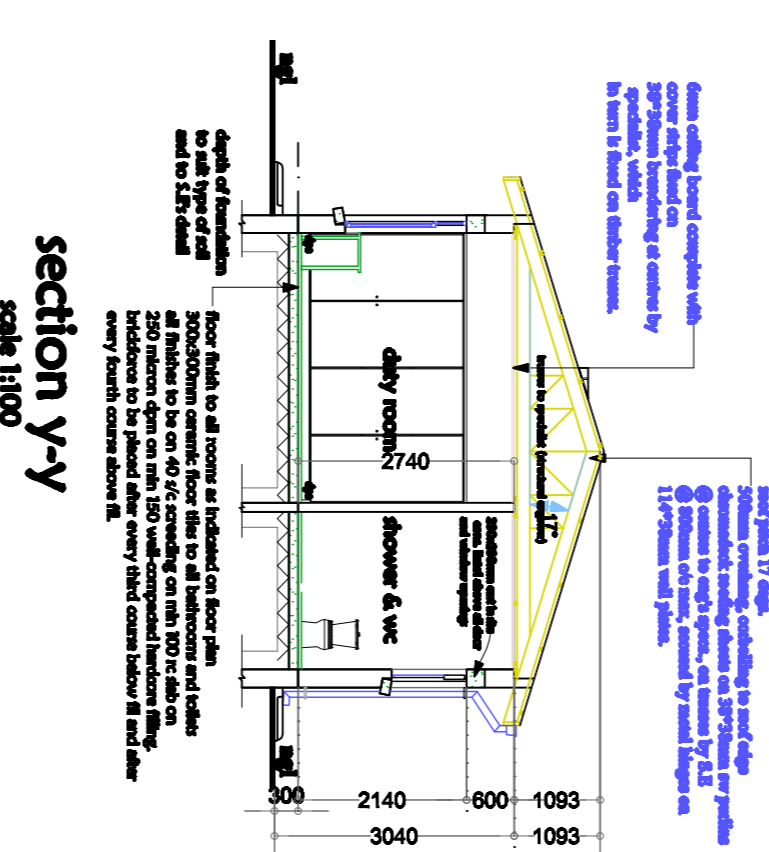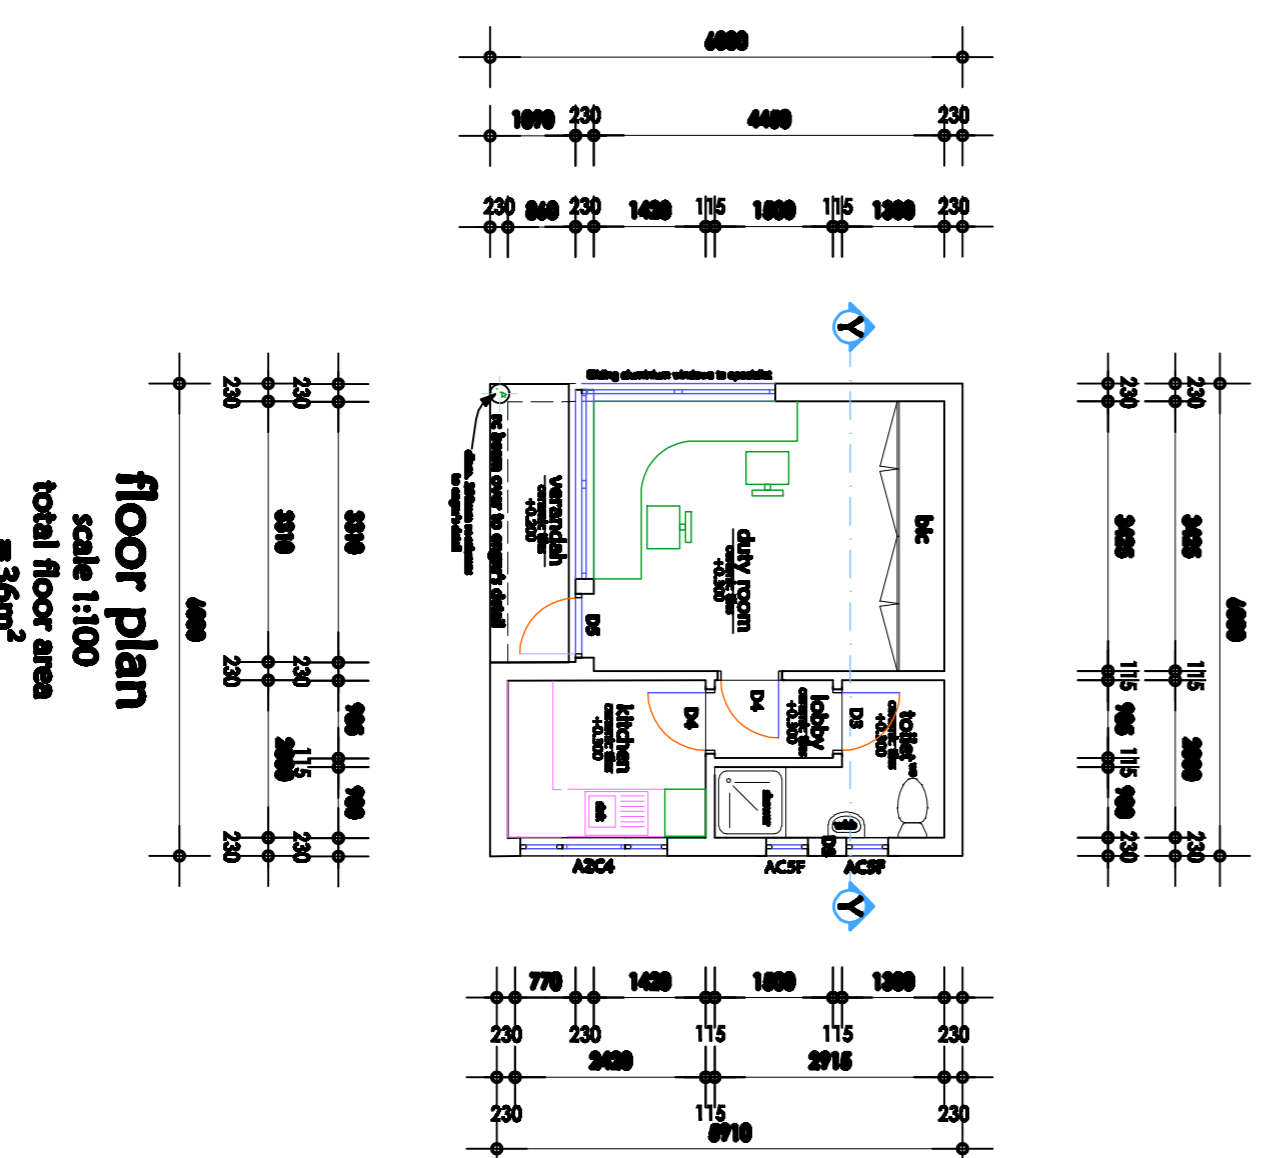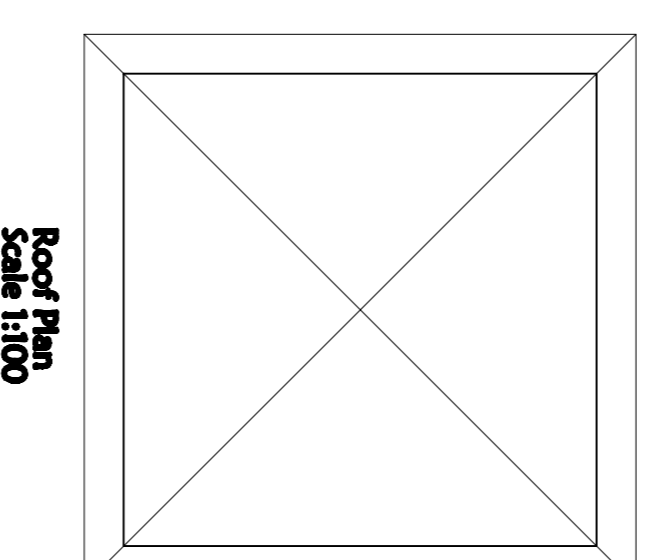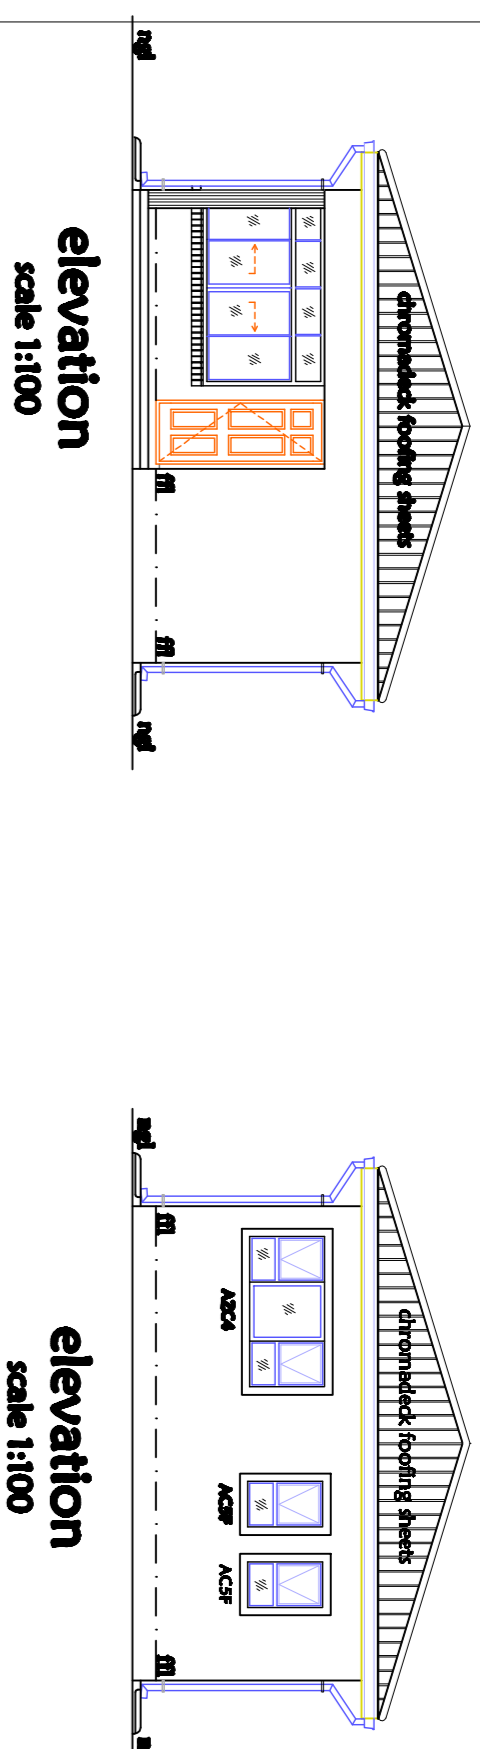

Notes

Telephone 283 4 728201/8
Fax: 283 4 798204
Pastoral Lamp

AMENDMENT
Ltr (date) Hk

Description :

Micro-film
Dwg No

Ministry of Local Government, Public Works
and National Housing
P.O. Box CY/441 , Causeway, Harare
Zimbabwe

Design: J. Mupfema
Checked: J. Mupfema
Date: October 2019
Scale: 1:100
Arch: P. Mutema
Telephone: 7282018

Ministry of Finance-ZIMRA
FORBES
The
Forbes Boarder Post Guardroom
Description: Floor Plan
Dwg No: _____
Scale: _____