



| | | | | |
|-----|--|----|---|-----------|
| D02 | | 2 | 44 x 1500 x 2032mm External Quality | Aluminium |
| D01 | | 18 | 44 x 815 x 2032mm Internal Quality Solid Door | Steel |

Door Schedule
Scale 1:100

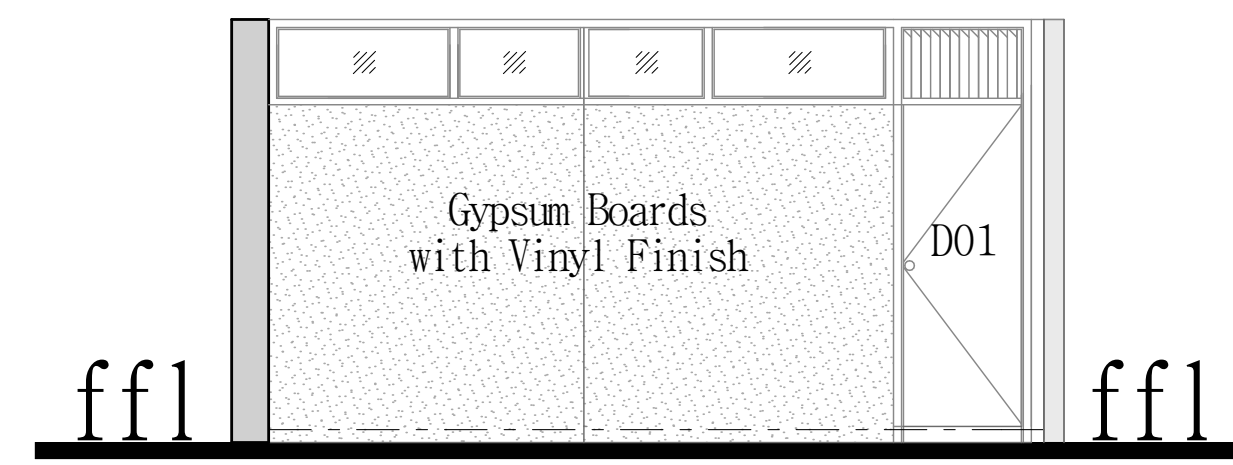

Typical Elevation
Scale 1:50

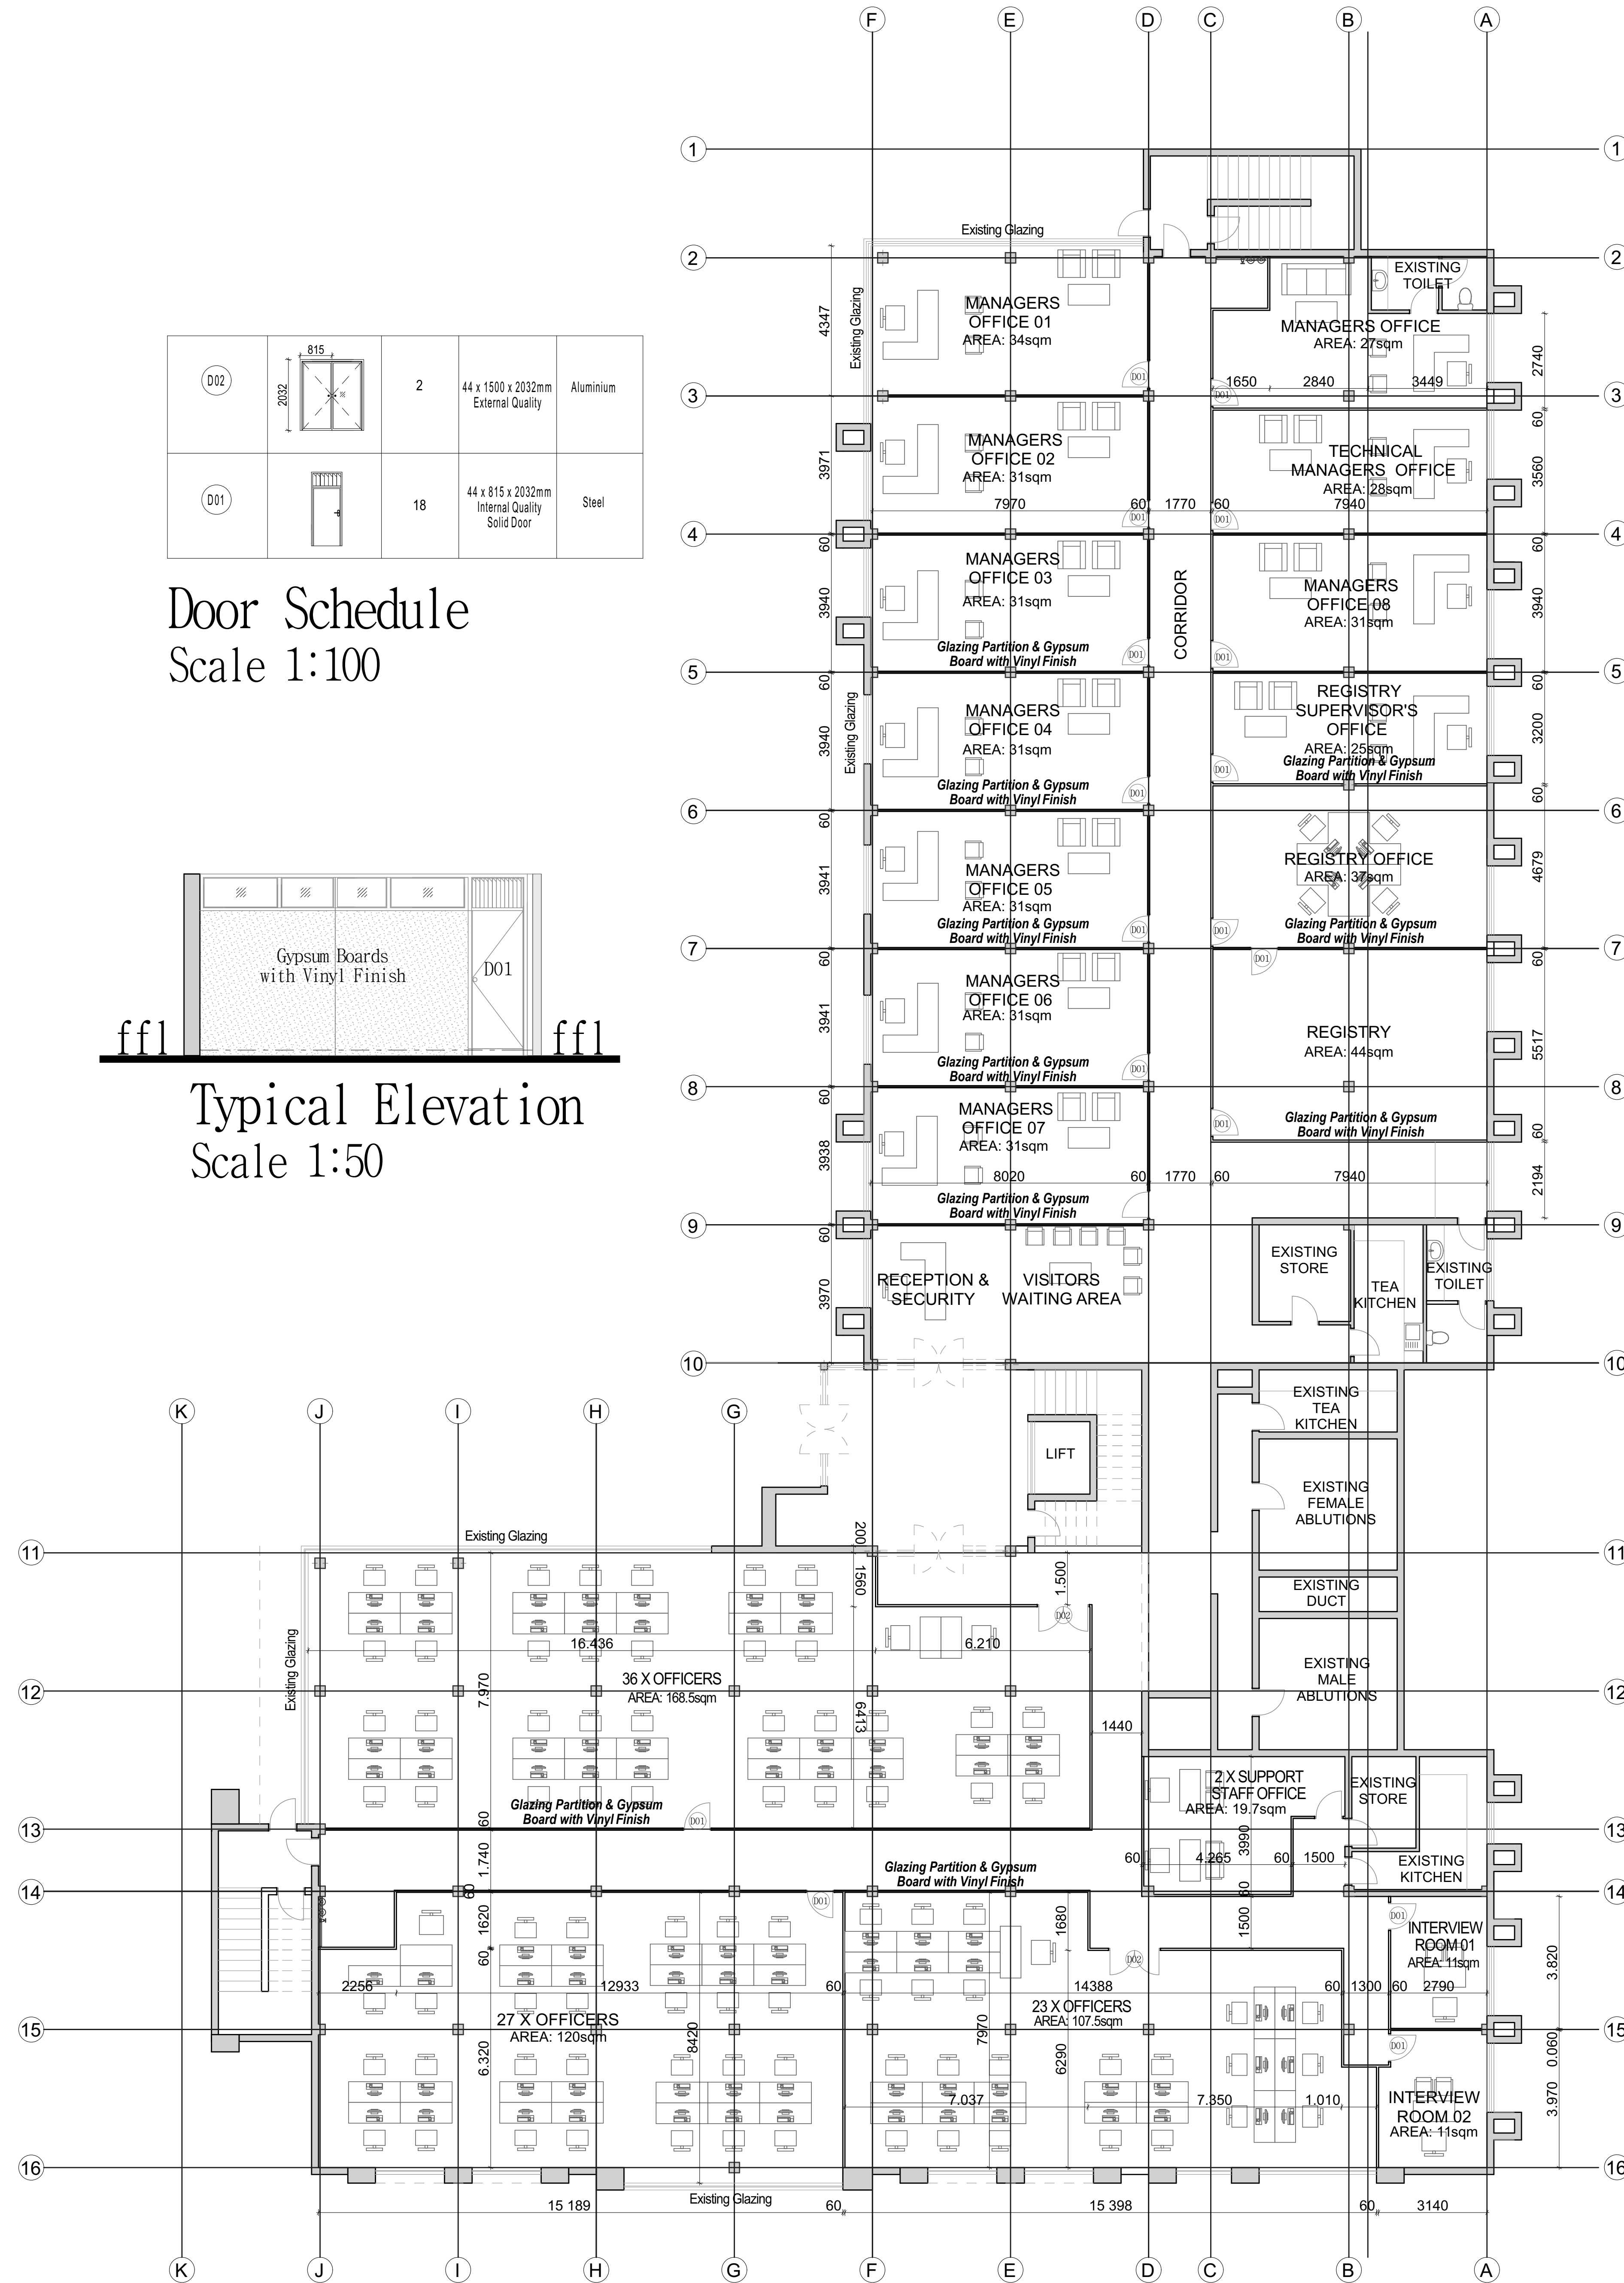

| | | | | |
|---|---|---|--|--|
| NOTES: - All measurements should be in conjunction with what is stated on the Drawing - Floor finishes to rooms remain as existing | Designed : K.R MANUNGO Drawn : Checked : | Scale : AS SHOWN Date : Stand No.: | Client : DOMESTIC TAXES DIVISION Project : PROPOSED OFFICE PARTITION AT BELGRAVIA Description : FLOOR PLAN, ELEVATION & SECTION | Centre : BELGRAVIA Project No.: |
|---|---|---|--|--|