



D02		2	44 x 1500 x 2032mm External Quality	Aluminium
D01		18	44 x 815 x 2032mm Internal Quality Solid Door	Steel

Door Schedule
Scale 1:100

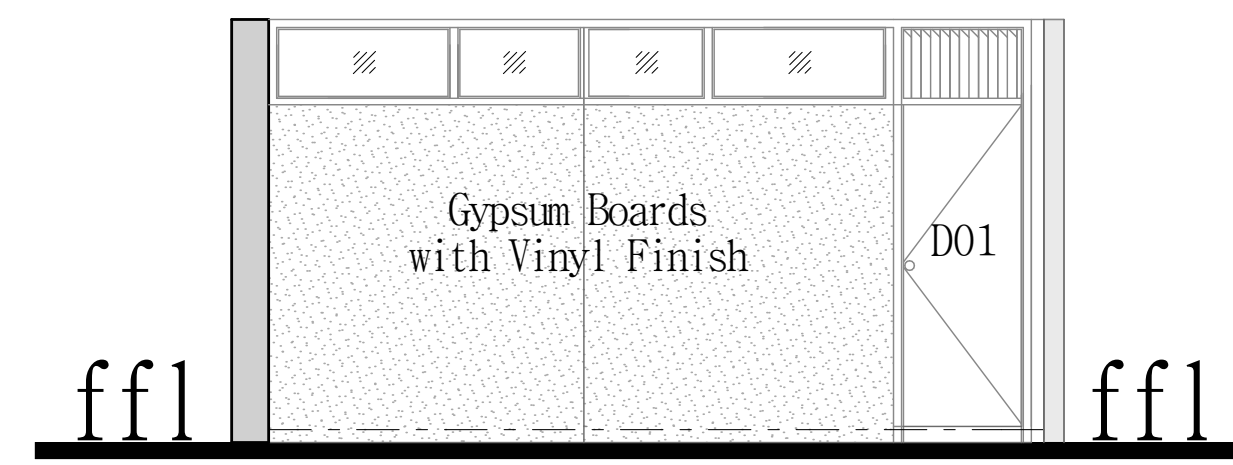

Typical Elevation
Scale 1:50

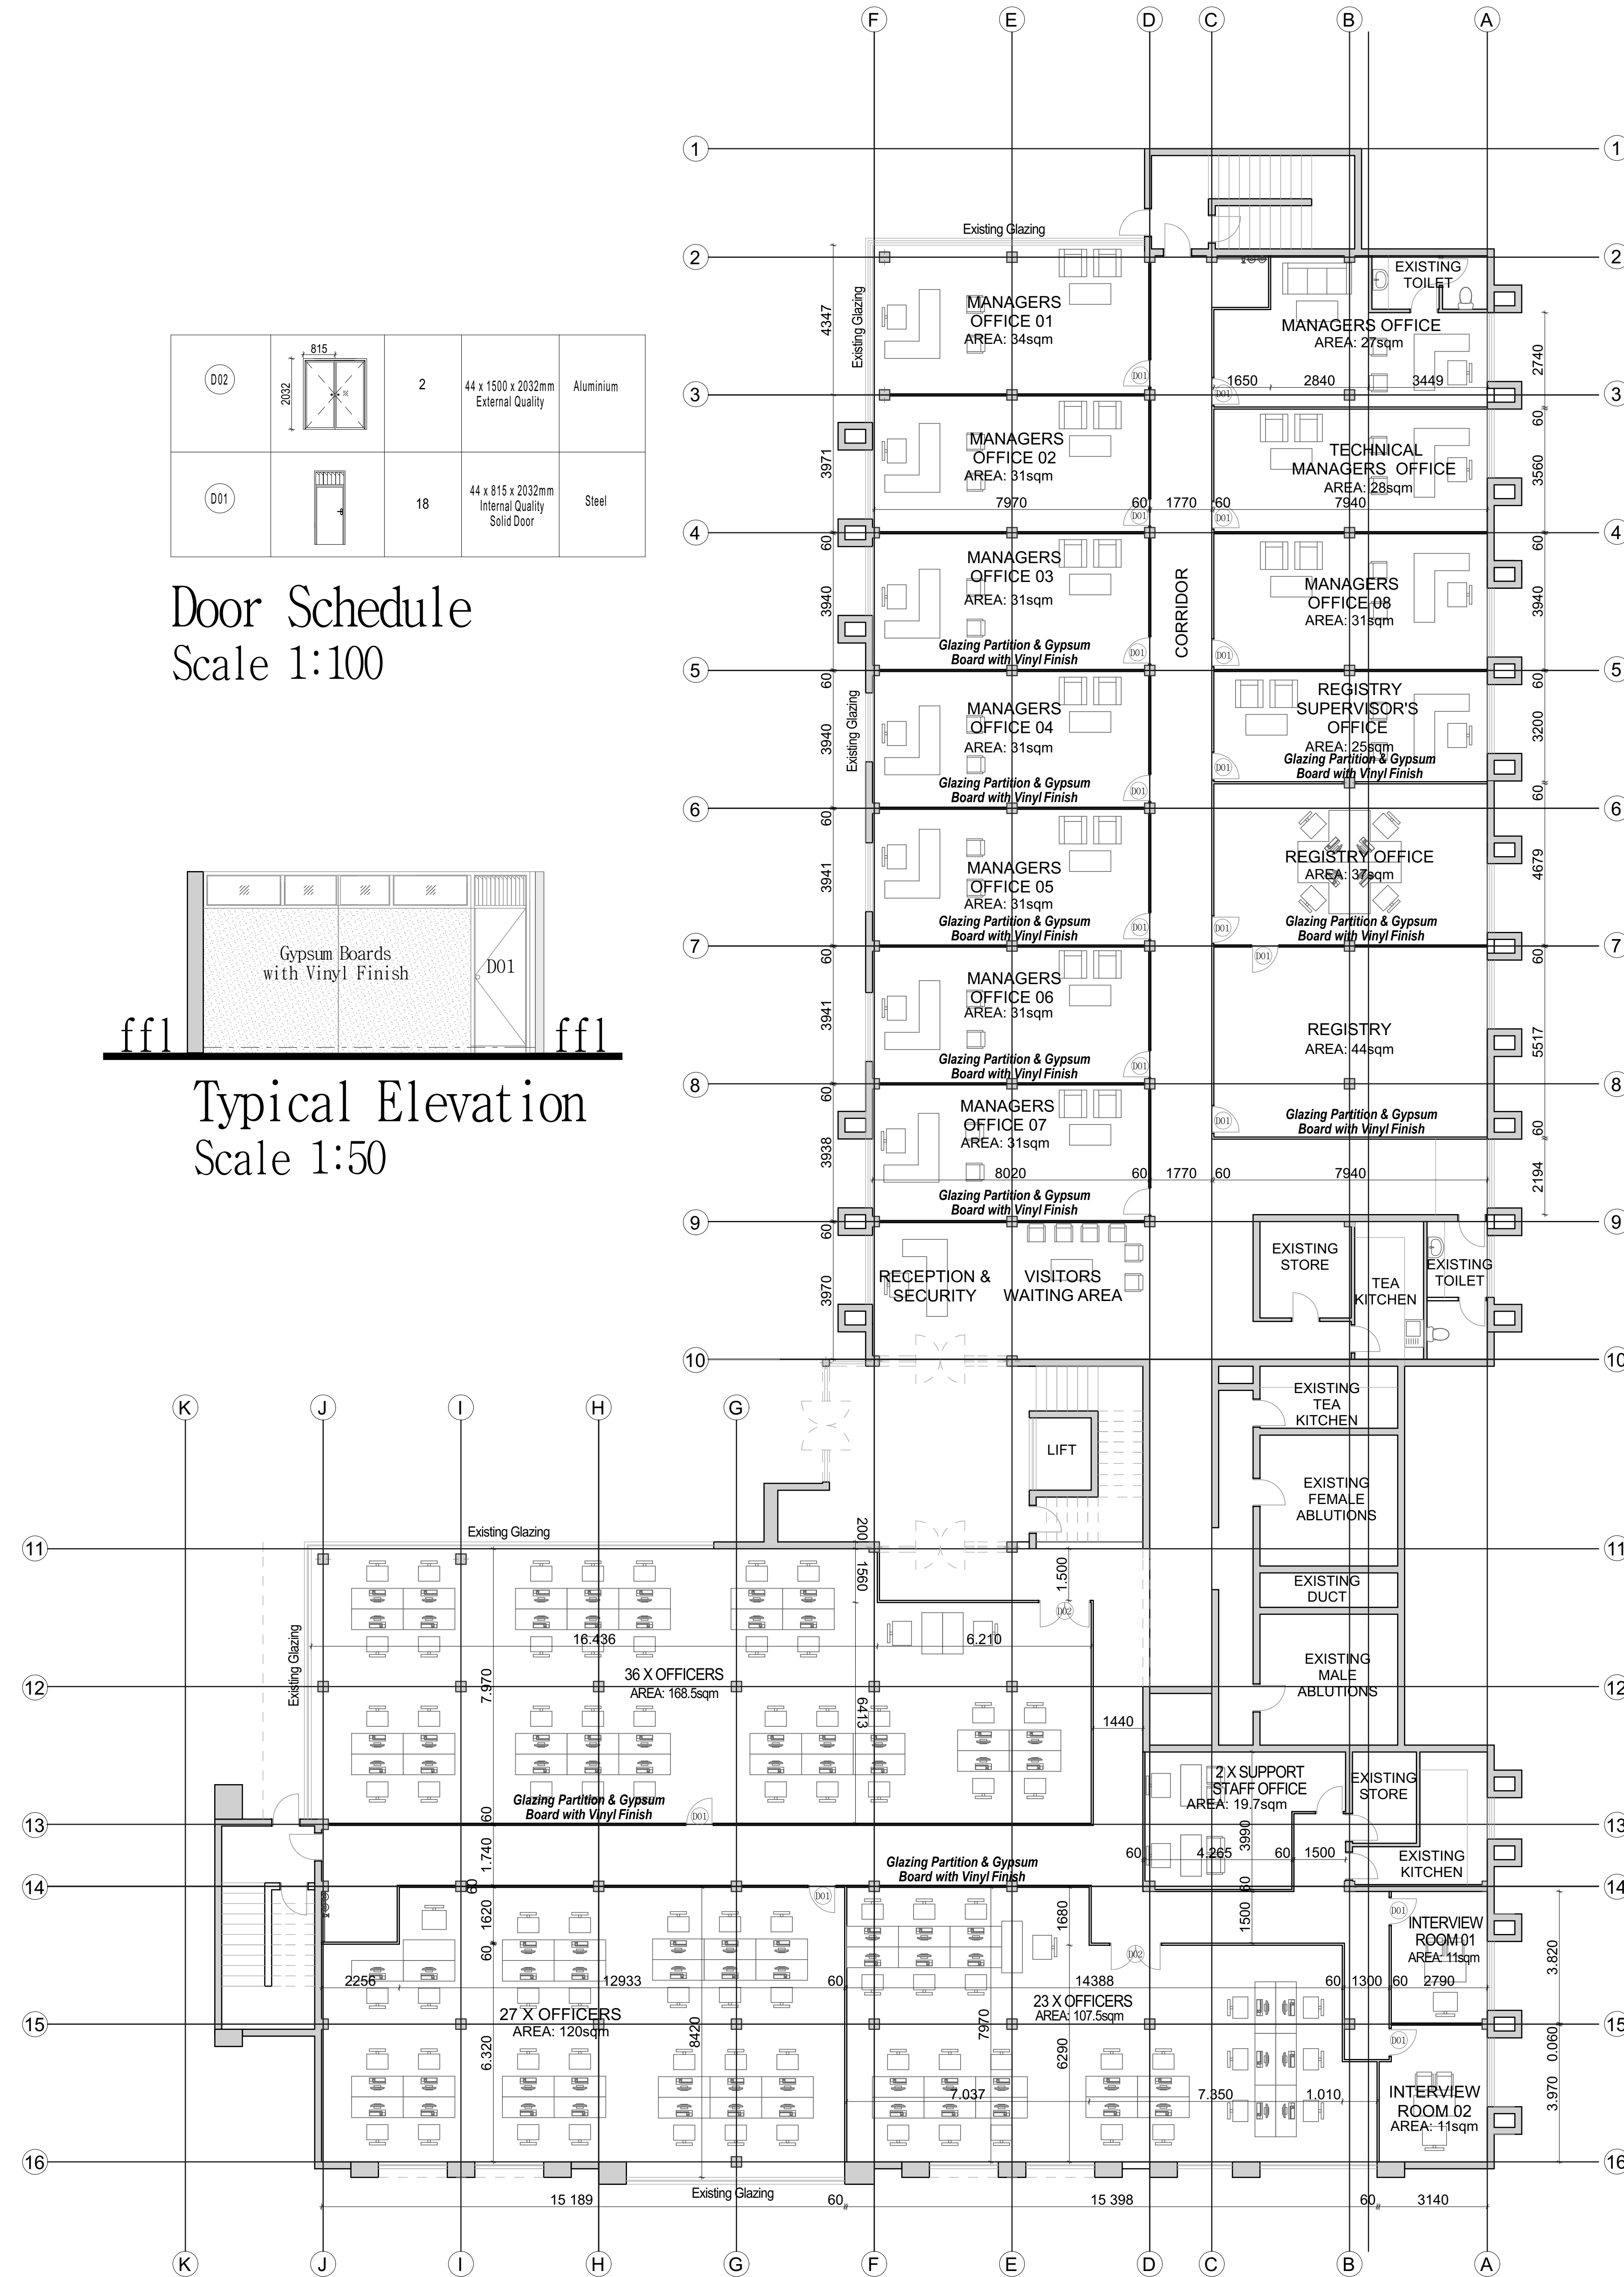

NOTES: - All measurements should be in conjunction with what is stated on the Drawing - Floor finishes to rooms remain as existing	Client : DOMESTIC TAXES DIVISION	Centre : BELGRAVIA
	Project : PROPOSED OFFICE PARTITION AT BELGRAVIA	Scale : AS SHOWN
Description : FLOOR PLAN, ELEVATION & SECTION	Date :	Drawn :
	Stand No.:	Checked :
		Project No.: