



D01		20	44 x 815 x 2032mm Internal Quality Solid Door	Steel
-----	--	----	---	-------

Door Schedule
Scale 1:100

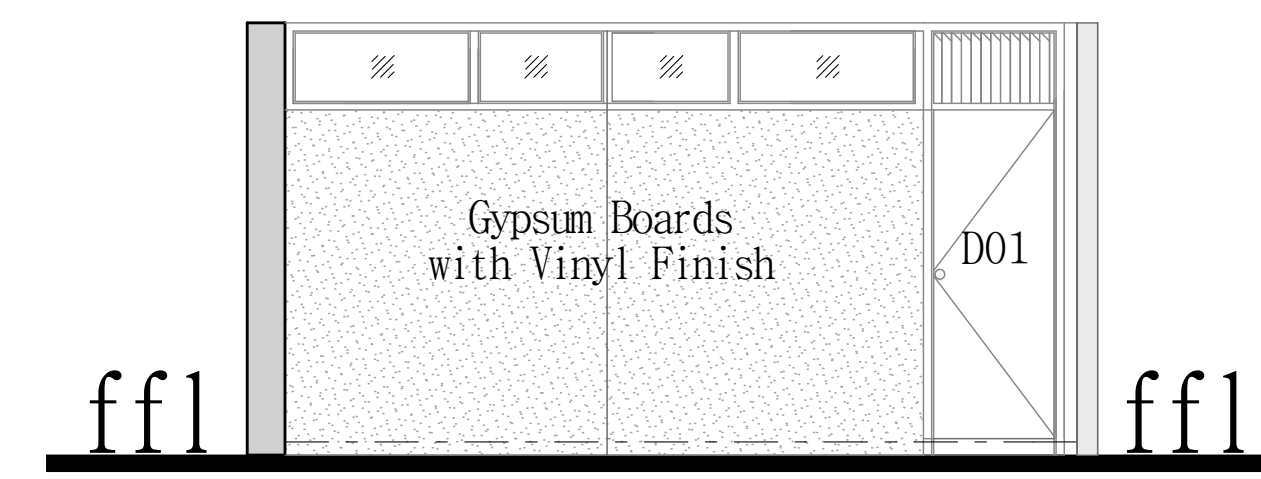

Typical Elevation
Scale 1:50

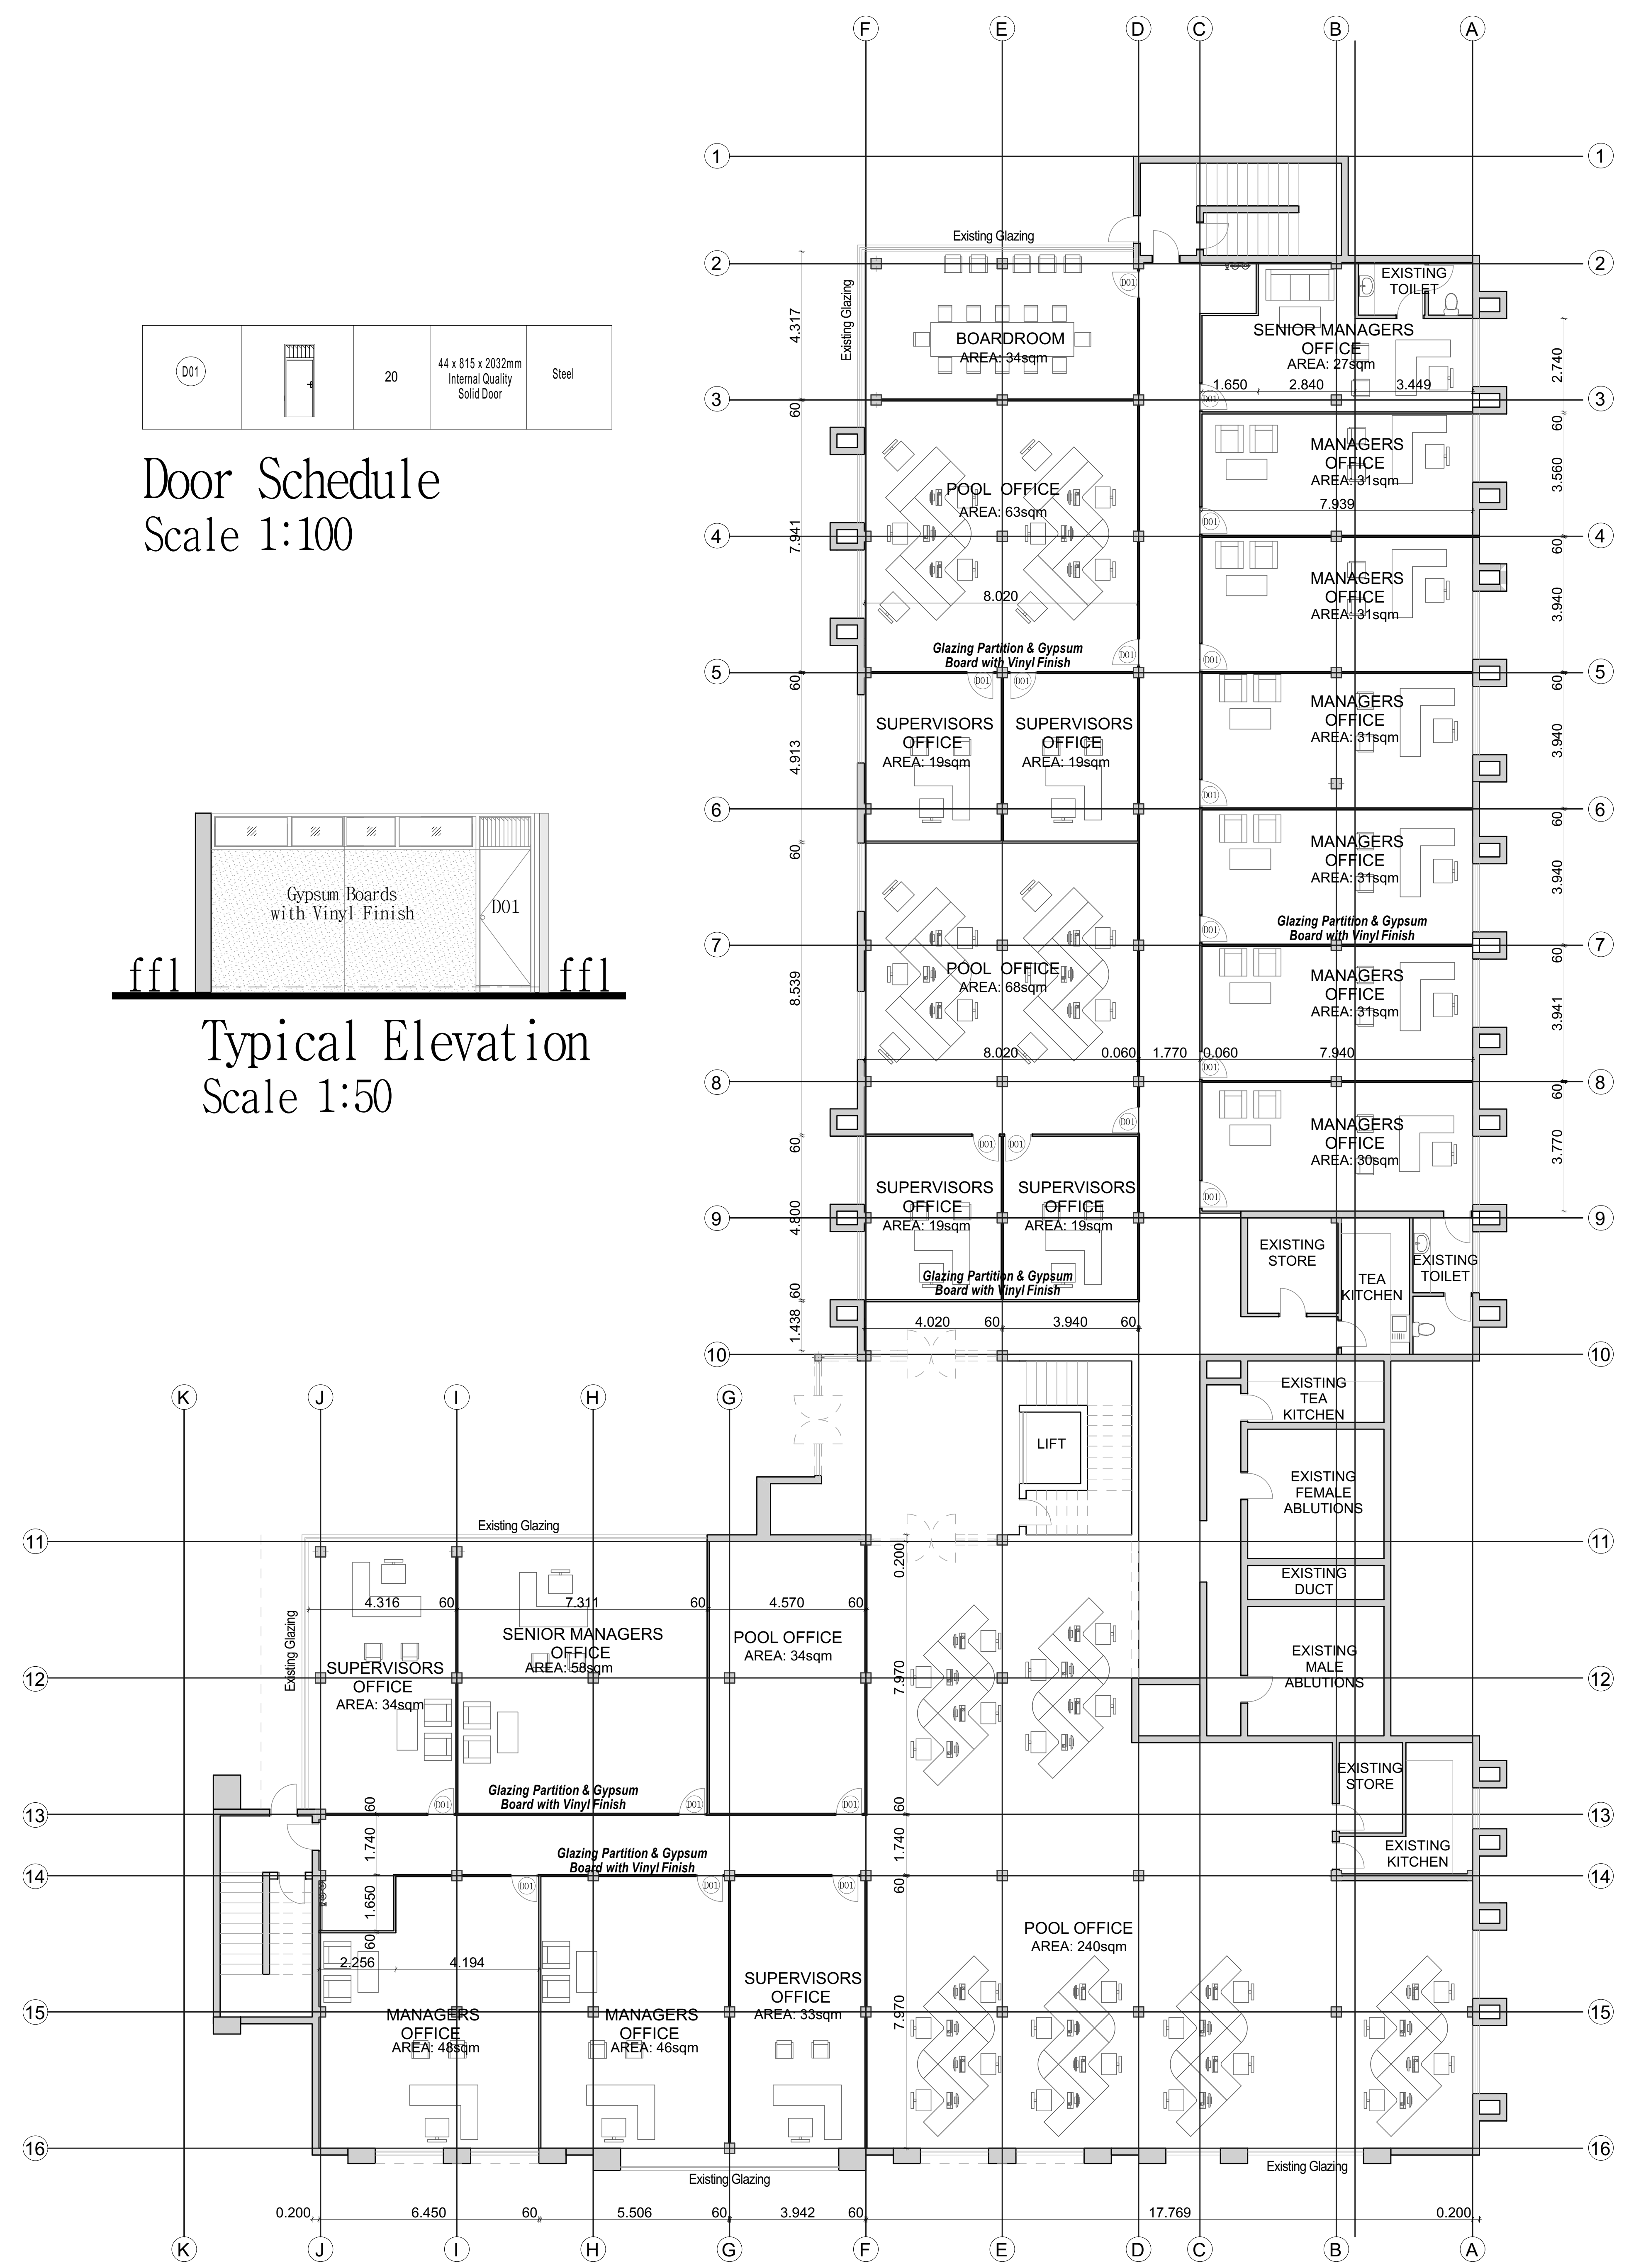

NOTES: - All measurements should be in conjunction with what is stated on the Drawing - Floor finishes to rooms remain as existing	Designed : K.R. MANUNGO Drawn : Checked :	Scale : AS SHOWN Date : Stand No.:	Client : CUSTOMS DIVISION Project : PROPOSED OFFICE PARTITION AT BELGRAVIA Description : FLOOR PLAN, ELEVATION & SECTION	Centre : BELGRAVIA Project No.:
---	--	---	---	--