




SIDE 2 ELEVATION
SCALE: 1: 100

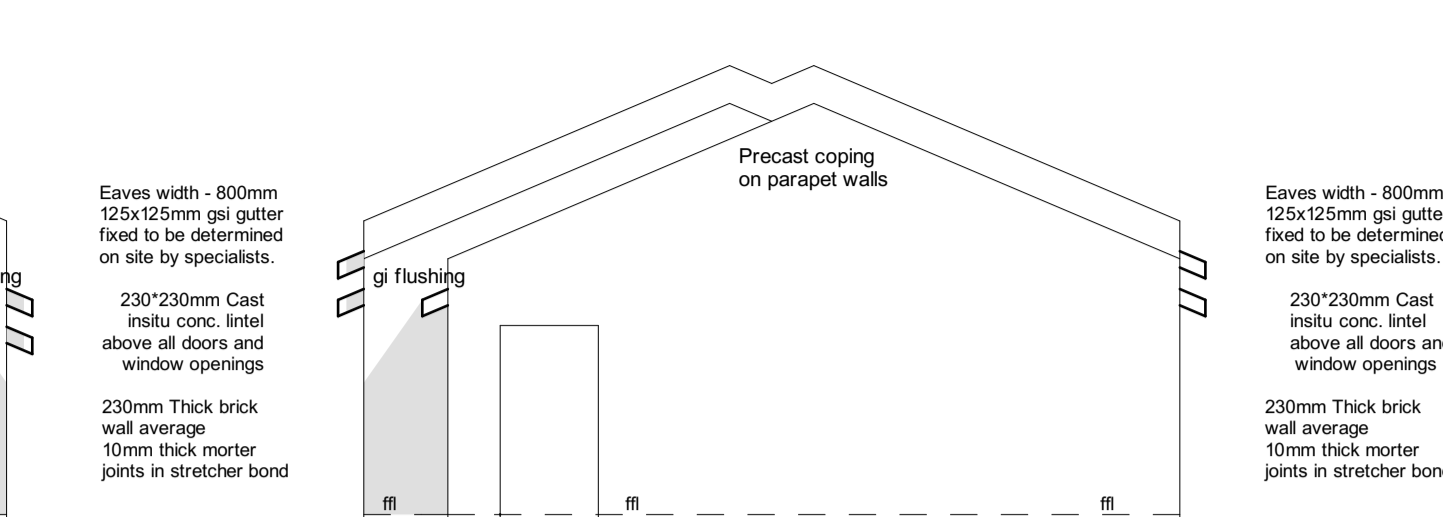


SIDE 2 ELEVATION
SCALE: 1: 100

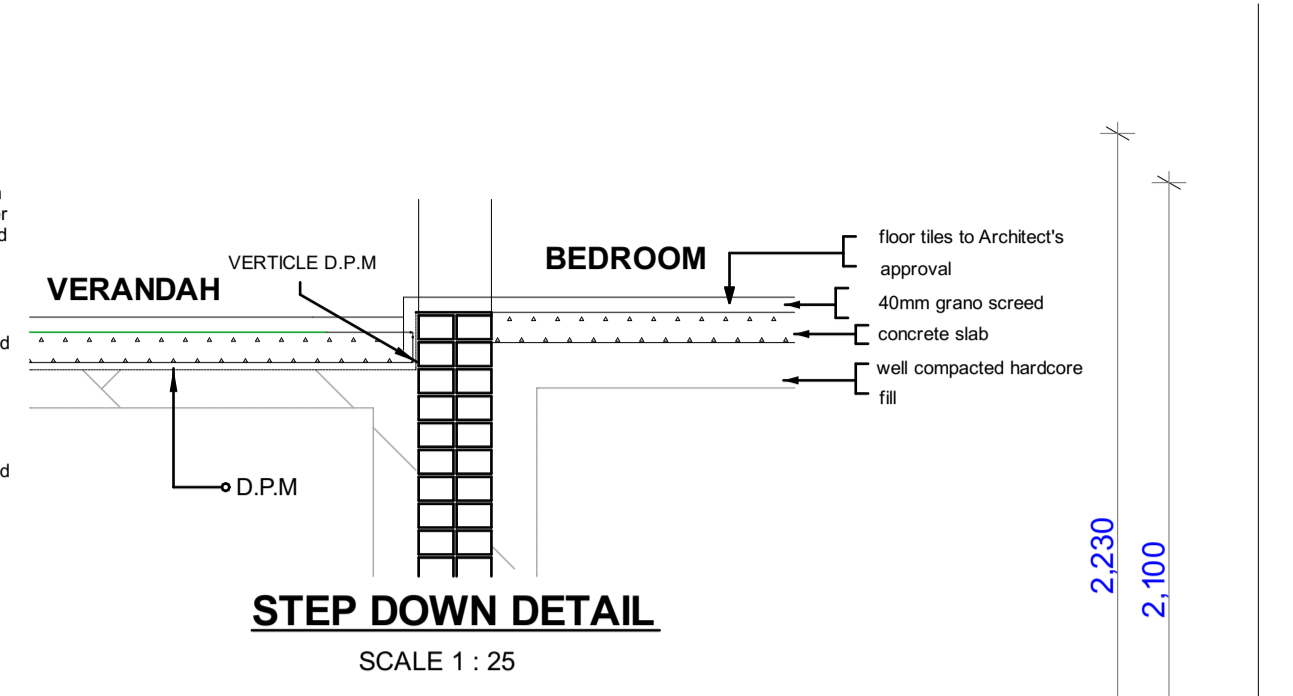


STEP DOWN DETAIL
SCALE 1 : 25

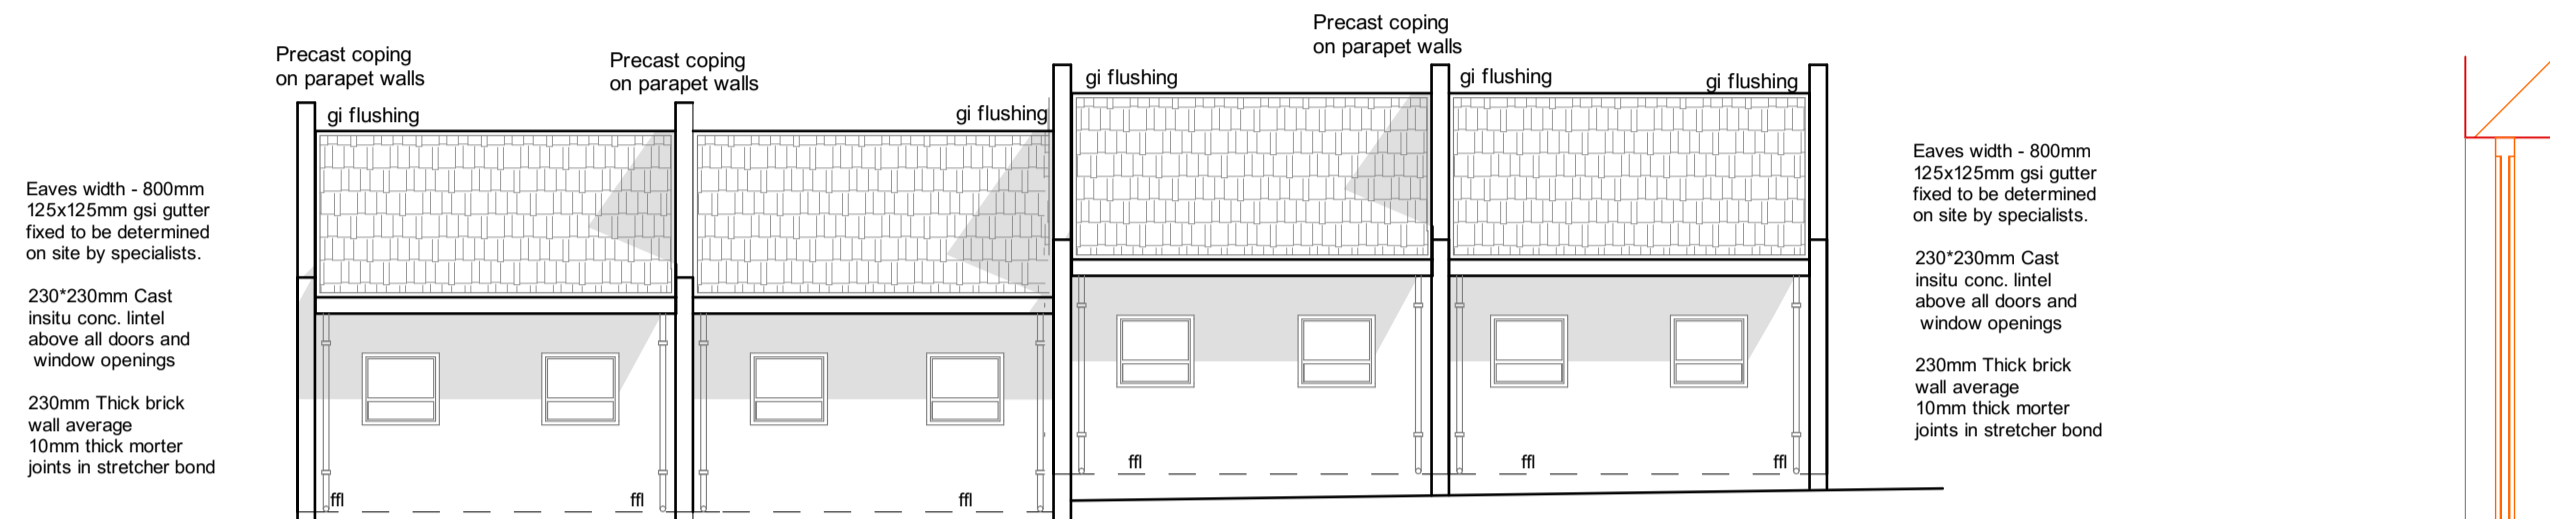


BACK ELEVATION
SCALE: 1: 100

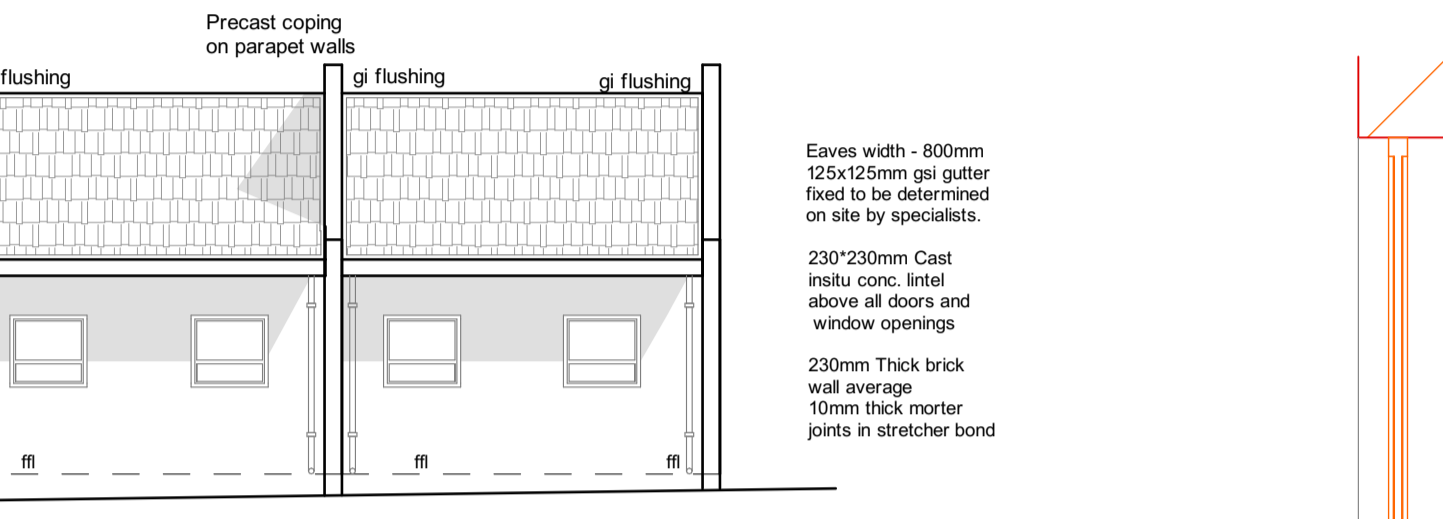


BACK ELEVATION
SCALE: 1: 100

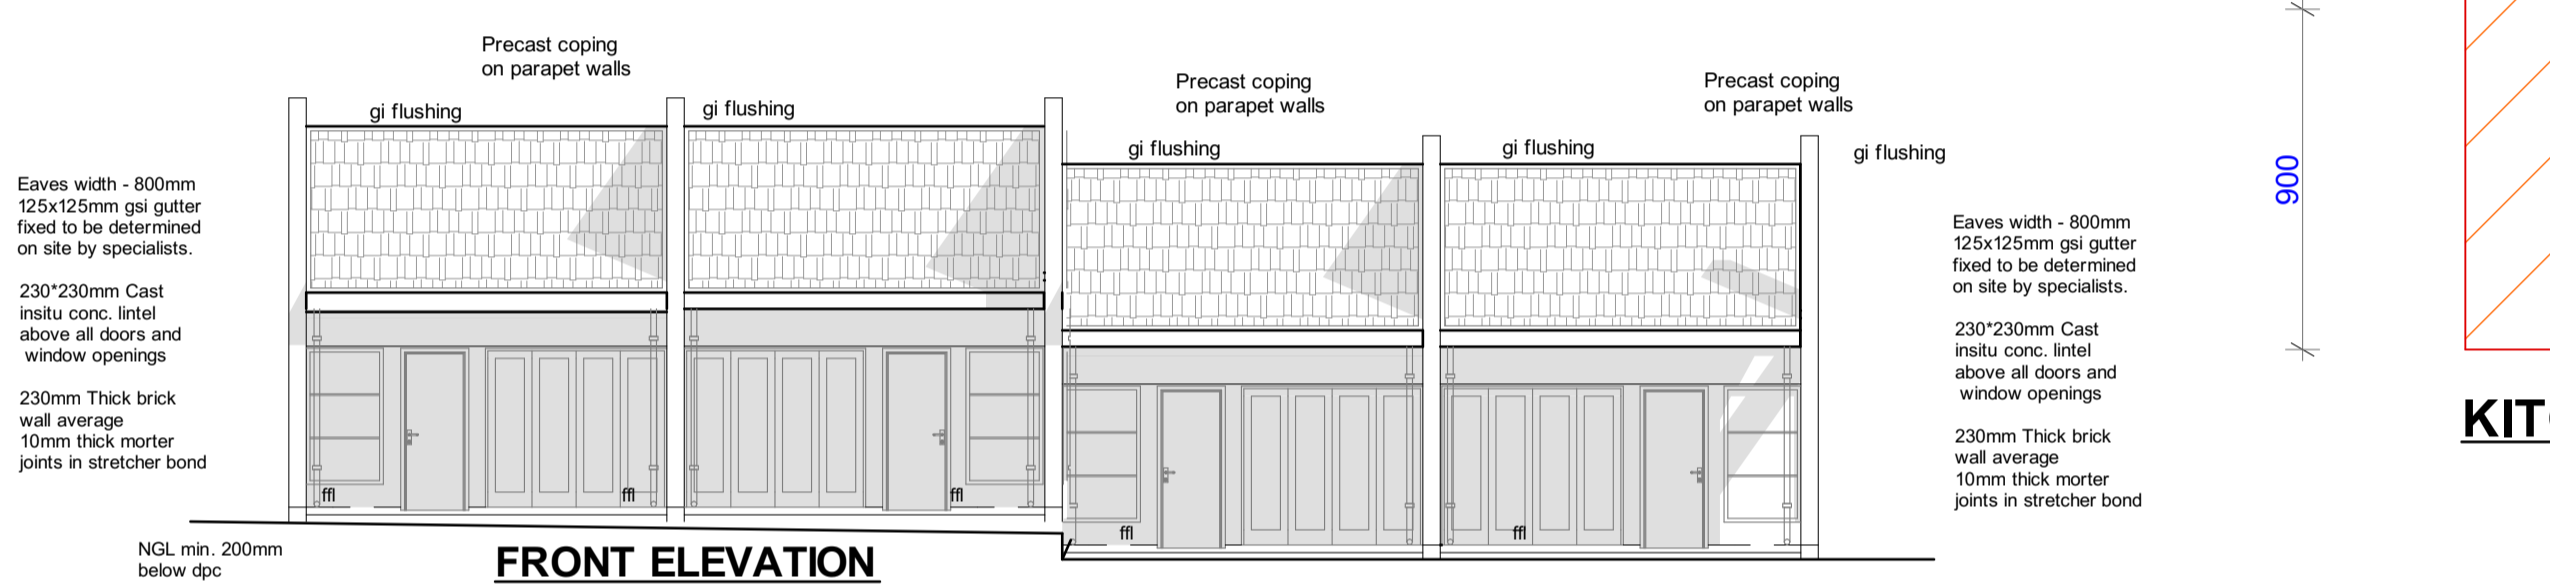


FRONT ELEVATION
SCALE: 1: 100

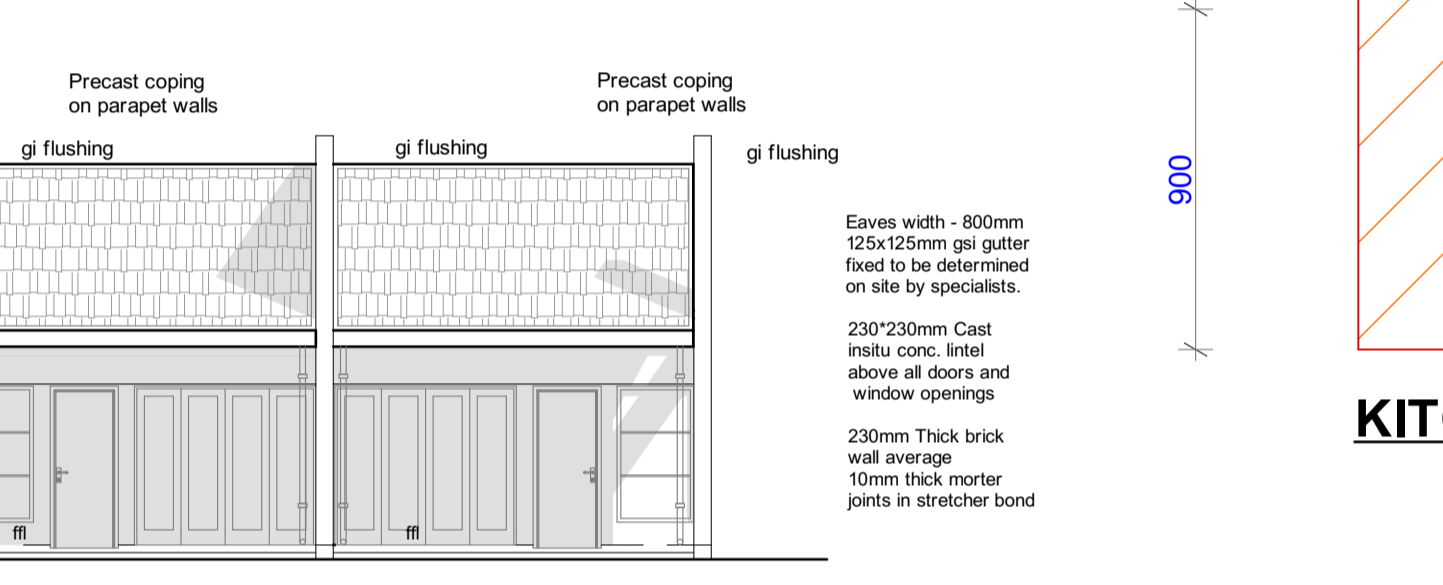


FRONT ELEVATION
SCALE: 1: 100

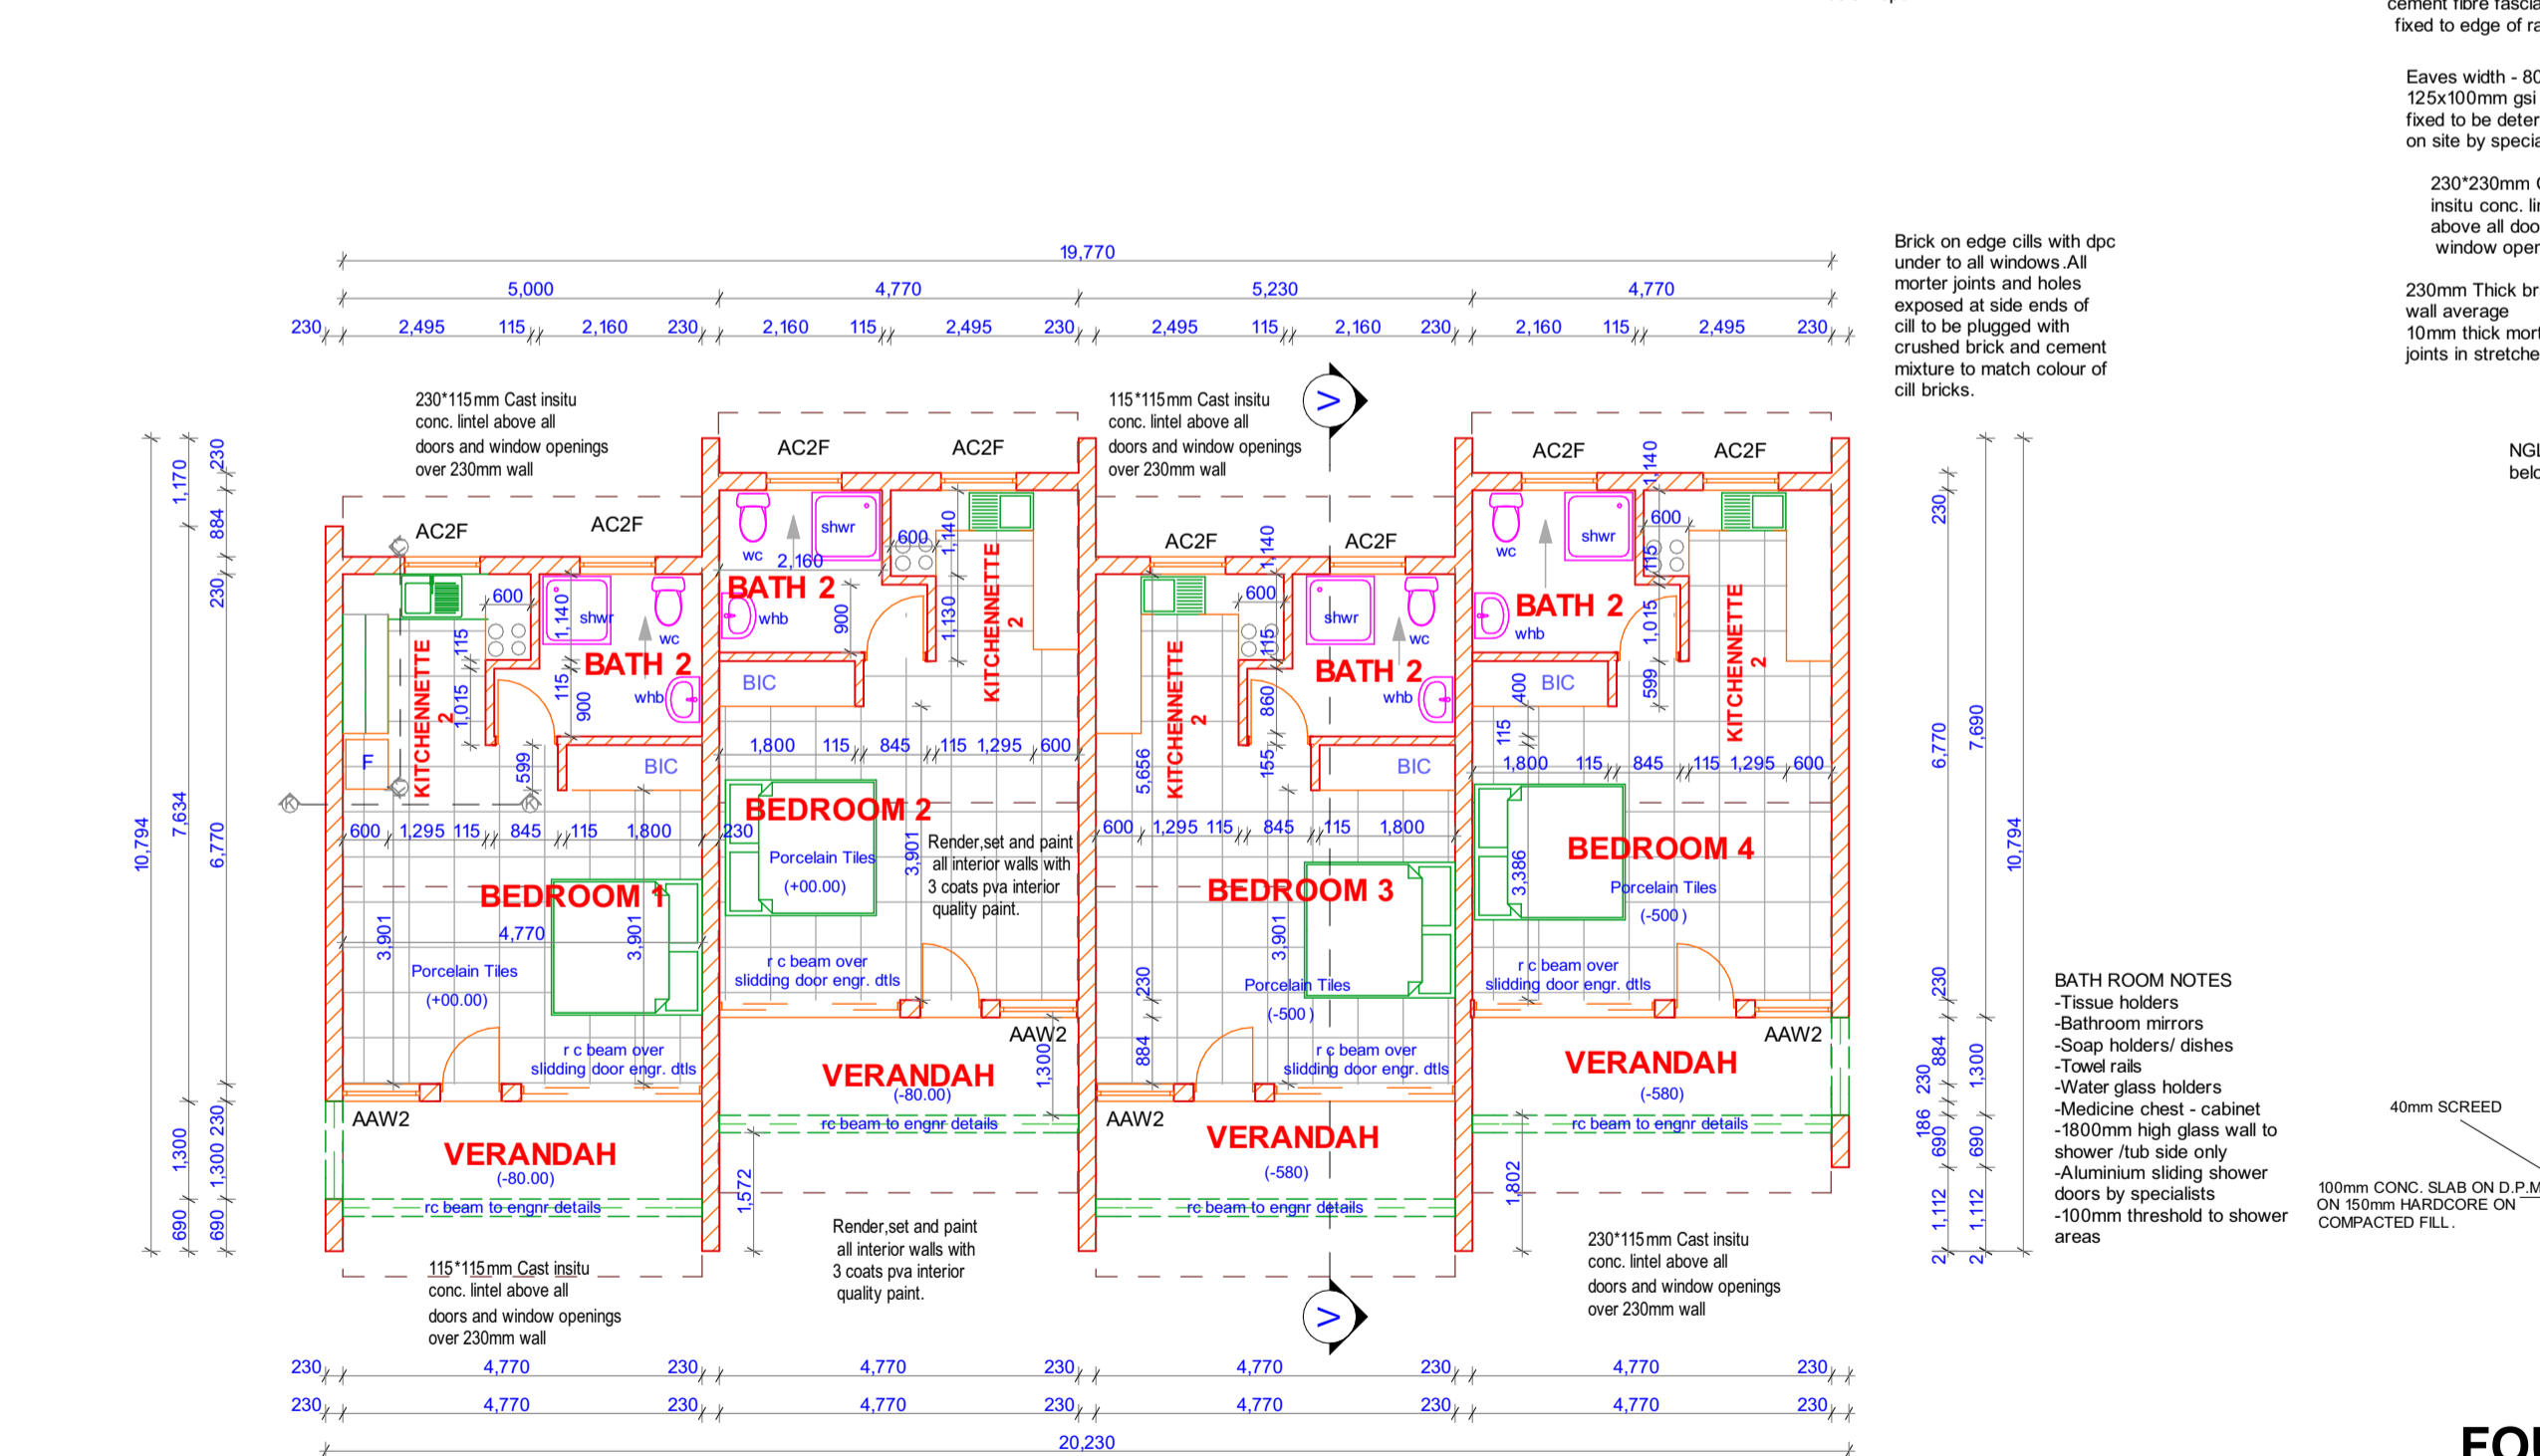


FLOOR PLAN
SCALE: 1: 100

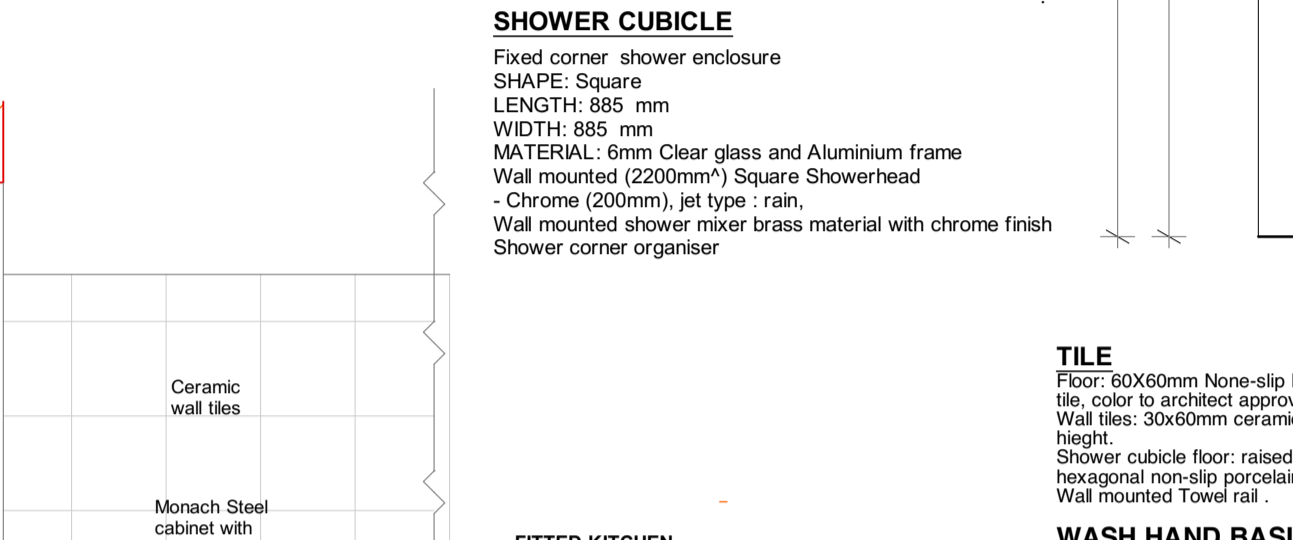

SHOWER CUBICLE
Fixed corner shower enclosure
SHAPE: Square
LENGTH: 885 mm
WIDTH: 885 mm
MATERIAL: 5mm Clear glass and Aluminium frame
Wall mounted (2200mm) Square Showerhead
- Chrome (200mm), jet type : rain.
Wall mounted shower mixer brass material with chrome finish
Shower corner organiser

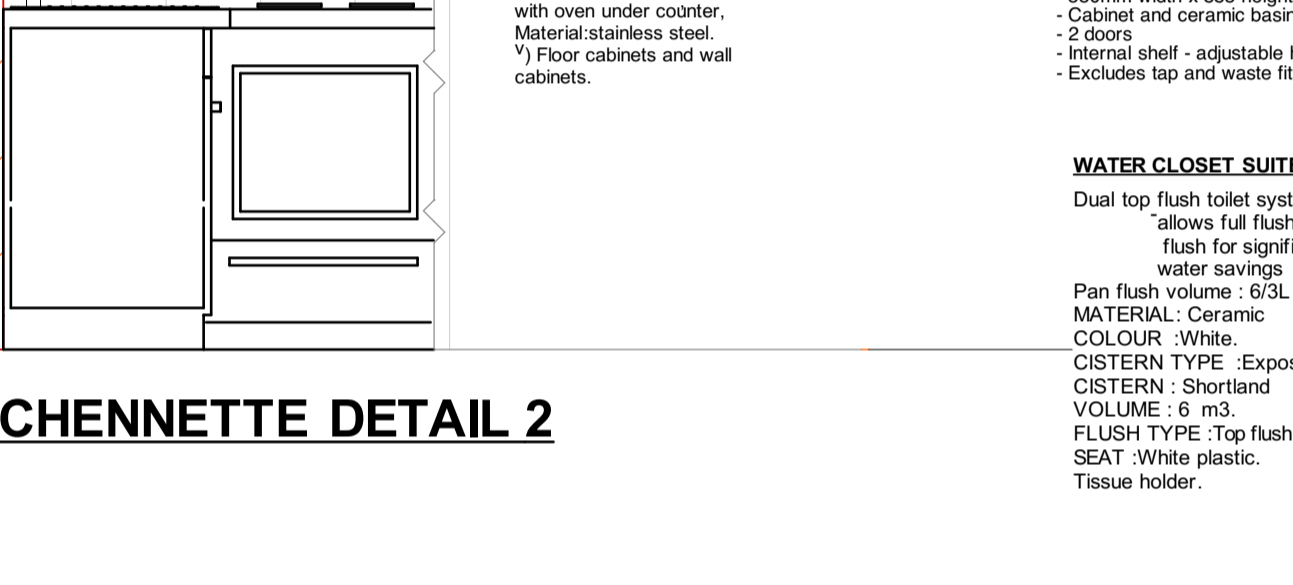


KITCHENETTE DETAIL 2

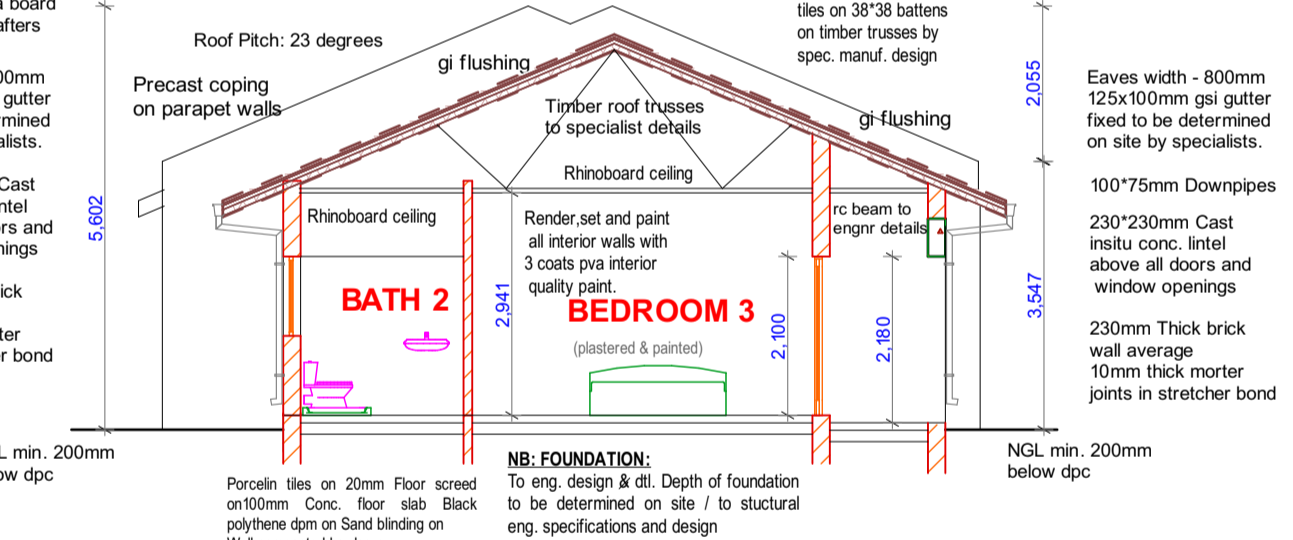


SECTION: V:V
SCALE: 1: 100




KITCHENETTE DETAIL 3

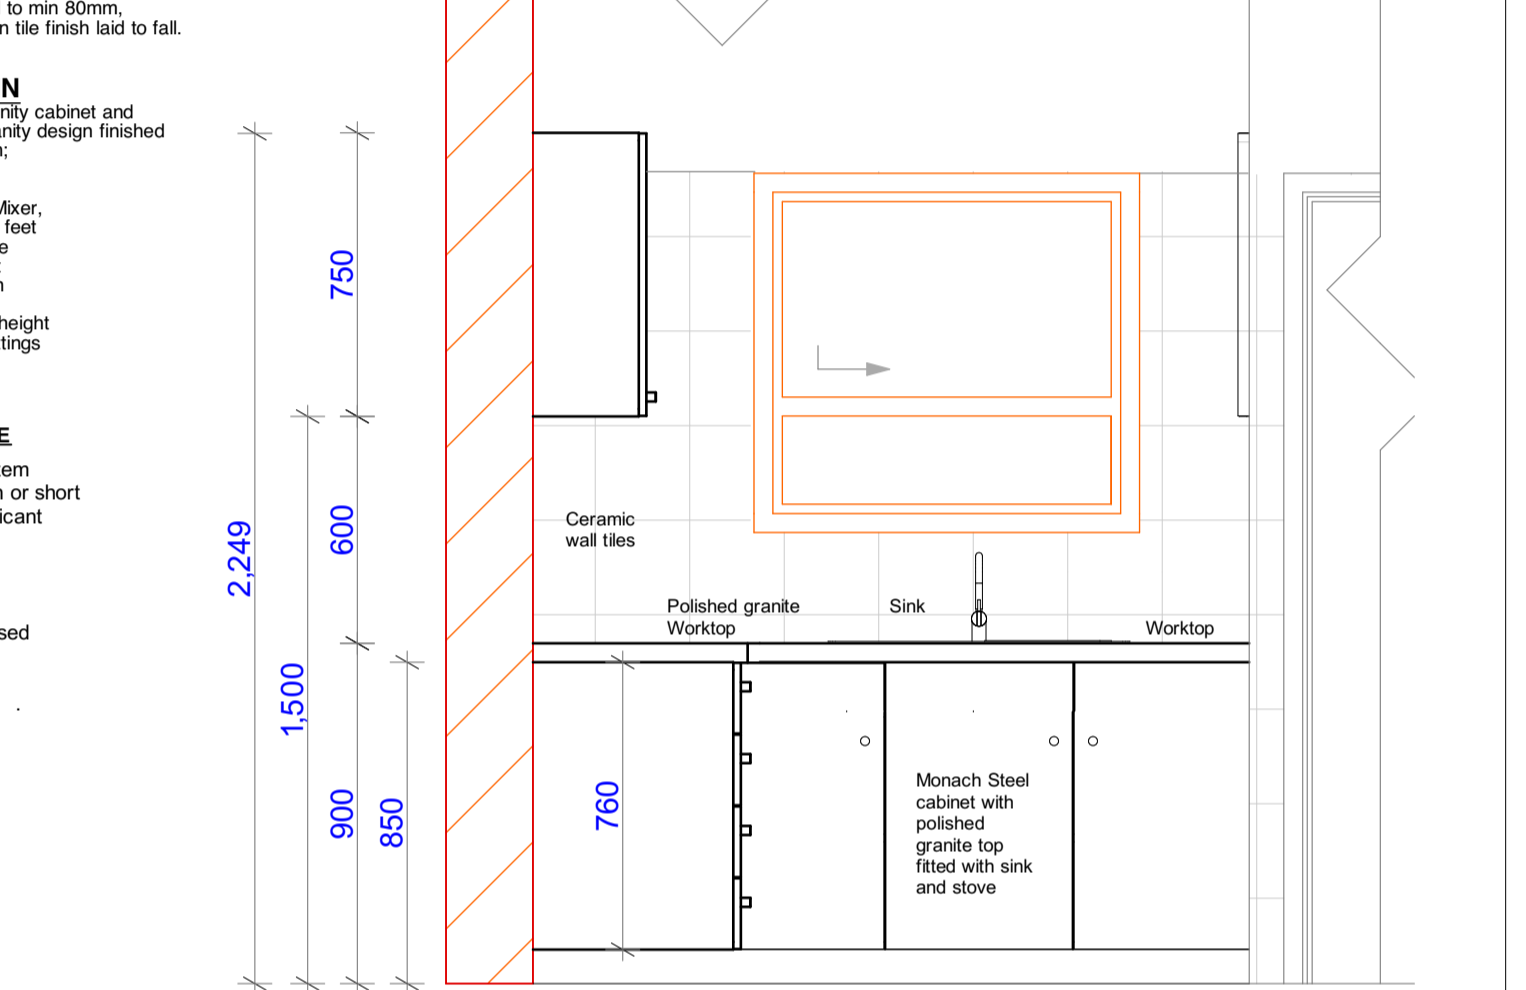

KITCHENETTE DETAIL 1

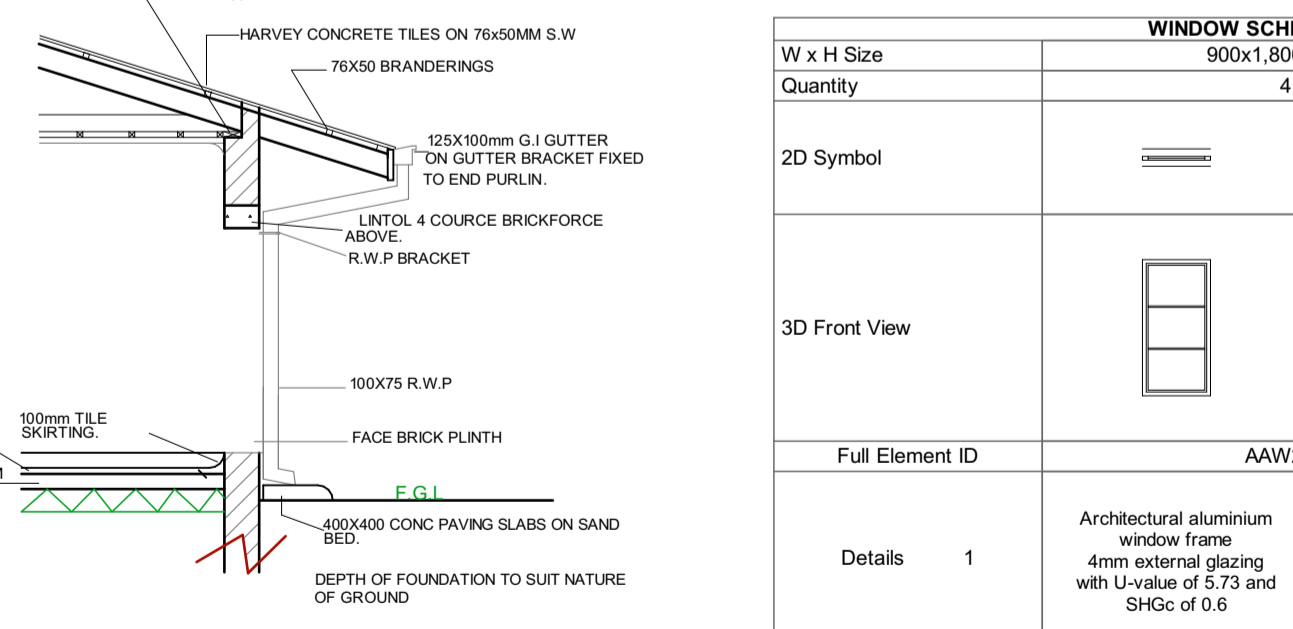

FOUNDATION ROOF DETAILS
scale 1:50

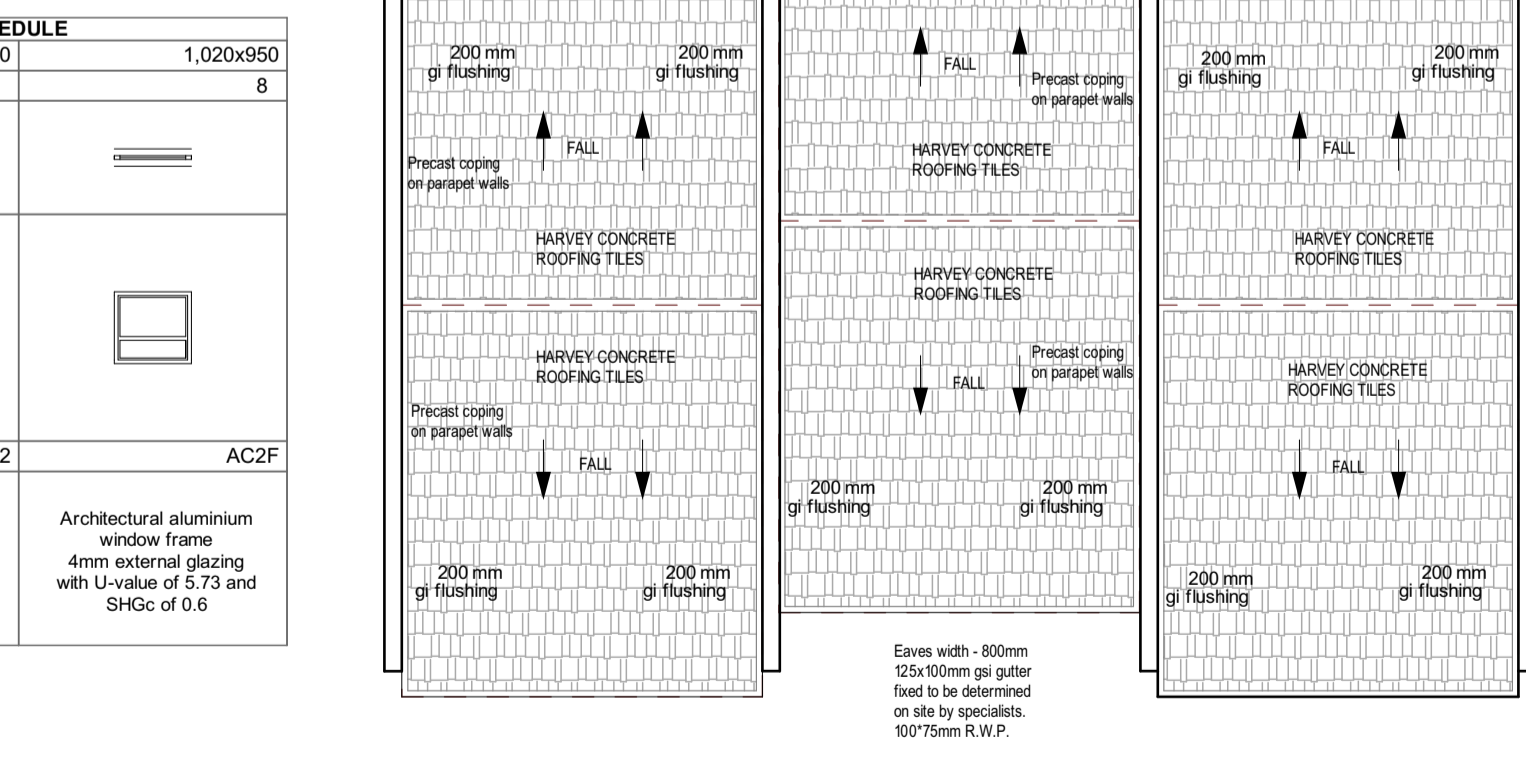

ROOF PLAN
SCALE: 1: 100

PLUMBING NOTES
-REFER TO CIVIL AND MECHANICAL ENGINEER'S DRAWINGS.

GENERAL NOTES
-a.b. denotes air bricks in walls
-brick force to all wall at every four courses.
-smooth cement plaster all walls internally
-render cement float all walls externally unless stated.

All given dimensions are in millimetres.

RC BEAMS OVER TO STRUCTURAL ENGINEER DETAILS AND SPECIFICATIONS

FOUNDATION NOTES
-Depth of conc. footing to be determined on site.
-690*230mm conc. footing for all external walling to eng. specs
-500*200mm conc. footing for all internal walling to eng. spec

ROOF NOTES
-Roof pitch : 23°
-Rhino board ceiling on 400mm c/c 38*38mm r.s. br
-Roof timber trusses to eng./ specialist manufacturer design and specification
-114*38mm wall plate p.a.r.

EAVES AND FASCIABOARD
Eaves width - 800mm
holder bats at centres to be determined on site by specialists.
900mm wide precast concrete paving all round.

EXTERNAL CILLS
Brick on edge cills with dpc under to all windows.
All mortar joints and holes exposed at side ends of cill to be plugged with crushed brick and cement mixture to match colour of cill bricks.

DRIPSTONE
All rainwater downpipes to discharge onto 450x650mm precast conc. and to be laid on 75mm well compacted sandbed to structural engineer's approval.

Notes	AMENDMENT		
	Ltr	date	init
Micro-film Drwg No			



MINISTRY OF LOCAL GOVERNMENT AND PUBLIC WORKS
P.O. BOX CY441, CAUSEWAY ZIMBABWE

Branch Head :	G. GWENHURE	Director Arch :	ARCH. P.S. MUKURA	Ministry :	MINISTRY OF FINANCE	Centre :	MUTARE
Designed :	M. DUBE	Scale :	As Shown	Title :	ZIMRA STAFF COTTAGES		
Drawn :	M. DUBE	Date :	DECEMBER 2021	Description :	FORBES BORDER POST STAFF ACCOMMODATION		
Checked :	L.T MUGORE	File Ref		Details :	FLOOR PLAN, ELEVATION, SECTION, ROOF PLAN AND DETAILS		
Telephone	790137 / 704079			Stock Drwg No		G.P. No	Project No 192593/A/03