

Window Elevation	Catalogue Reference (Architectural Aluminum)	Size L mm H mm	Quantity	Description	Location	Glazing		Cills	
						Class	Fixing	Internal	External
	ACSF	530 950	27	aluminium standard top hung casement windows	male & female toilets	4mm obscured glass	NKTEFE, woolpile, inside wedge gasket, NKTEH5A, NKTEB545, outside butterfly gasket	soft wood cill	precast cill terrazzo with brushed finish






Window Schedule

Room	Floor	Wall	Ceiling
Kitchen	Ceramic tiles with 100mm ceramic tile skirting	10mm internal wall plaster and paint	Plaster ceiling - . rhino board
Passages	Ceramic tiles with 100mm ceramic tile skirting	15mm internal wall plaster and paint	Plaster ceiling - . rhino board
Columns	plaster and paint
Duty room	Ceramic tiles with 100mm ceramic tile skirting	15mm external wall plaster and paint	Plaster ceiling - . rhino board
toilet	Ceramic tiles with 100mm ceramic tile skirting	15mm external wall plaster and paint	Plaster ceiling - . rhino board
All verandahs	Ceramic tiles with 100mm ceramic tile skirting	15mm external wall plaster and paint	Plaster ceiling - . rhino board

Schedule of Finishes

Elevation	Size L mm H mm	Wall	Description	Hand LH RH	Quantity	Location	Finish	Sundries
	813 2032 115	D1 semi solid core flush	6	6	6	w.c.	clear varnish	two black rubber stop to all doors
	813 2032 230	D2 solid door	1	1	2	male & female	clear varnish	one black rubber stop to all doors
	900 2032 115	D3 semi solid core flush	2	2	2	w.c. (disabled)	clear varnish	two black rubber stop to all doors

Door Schedule

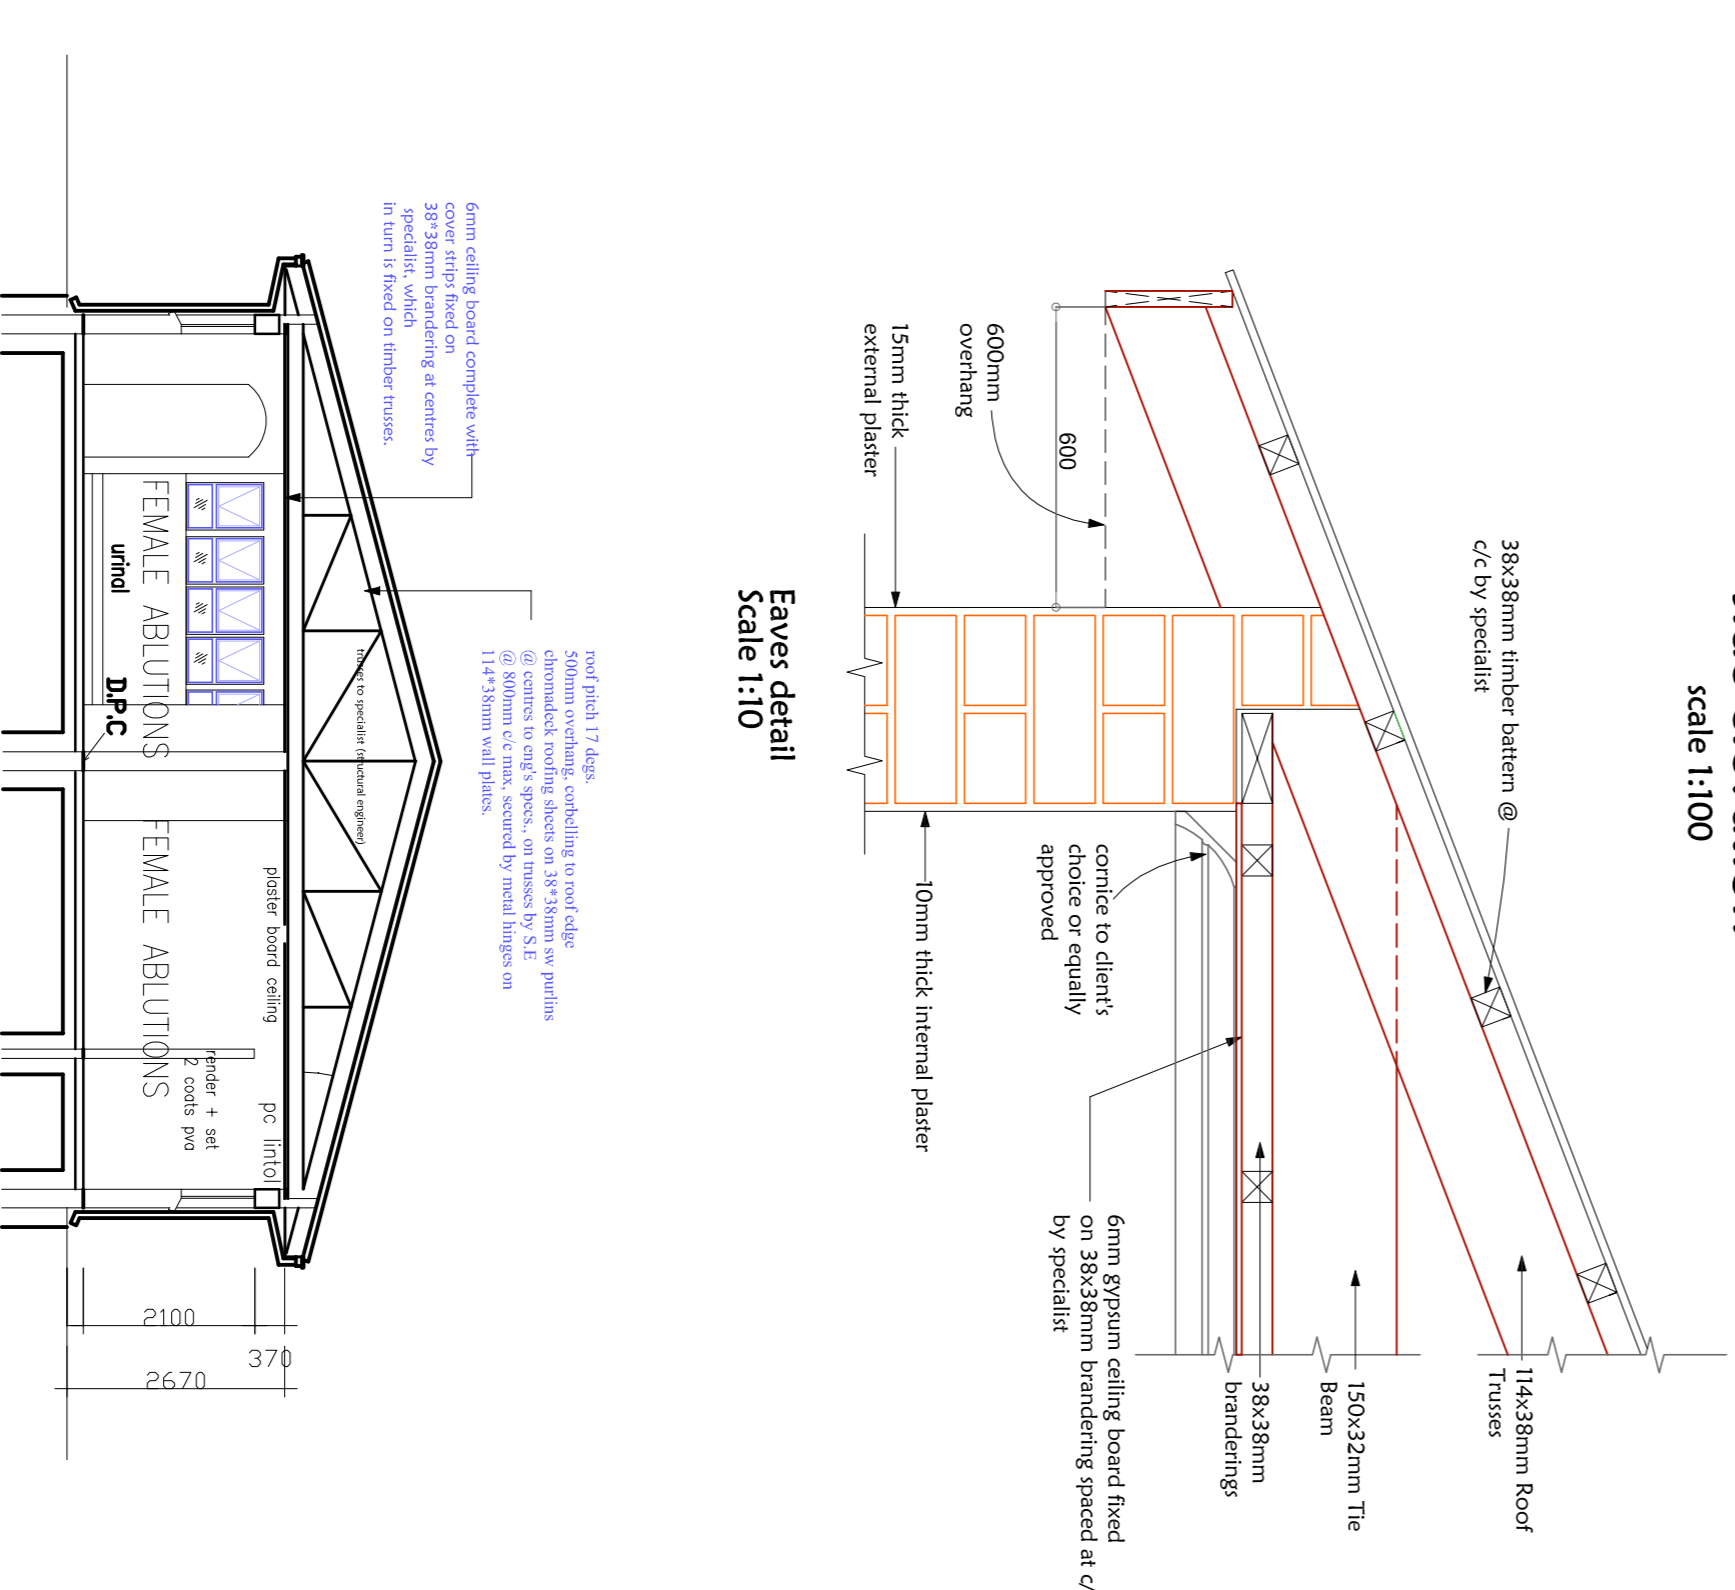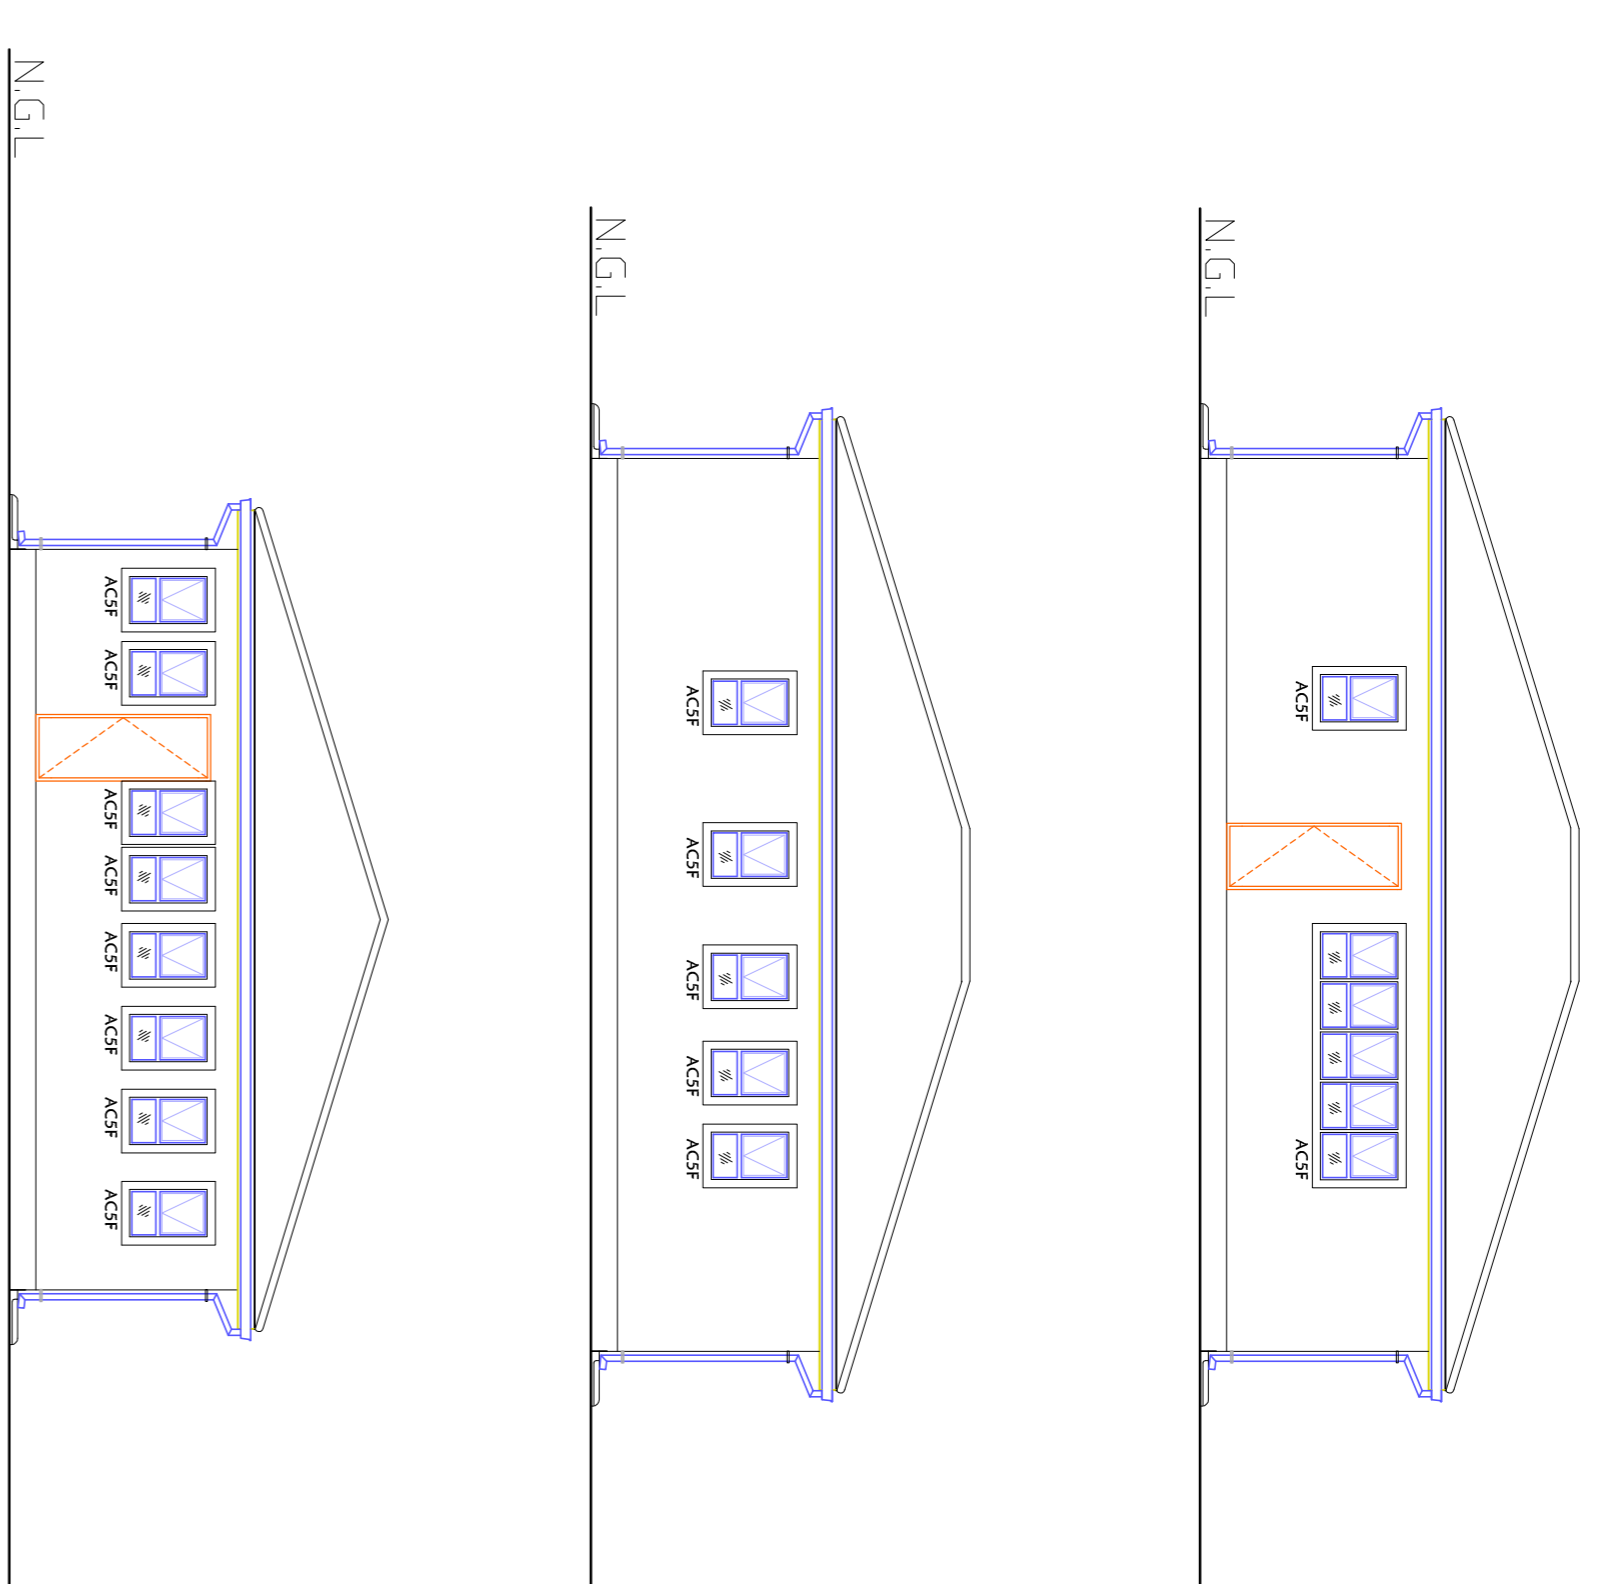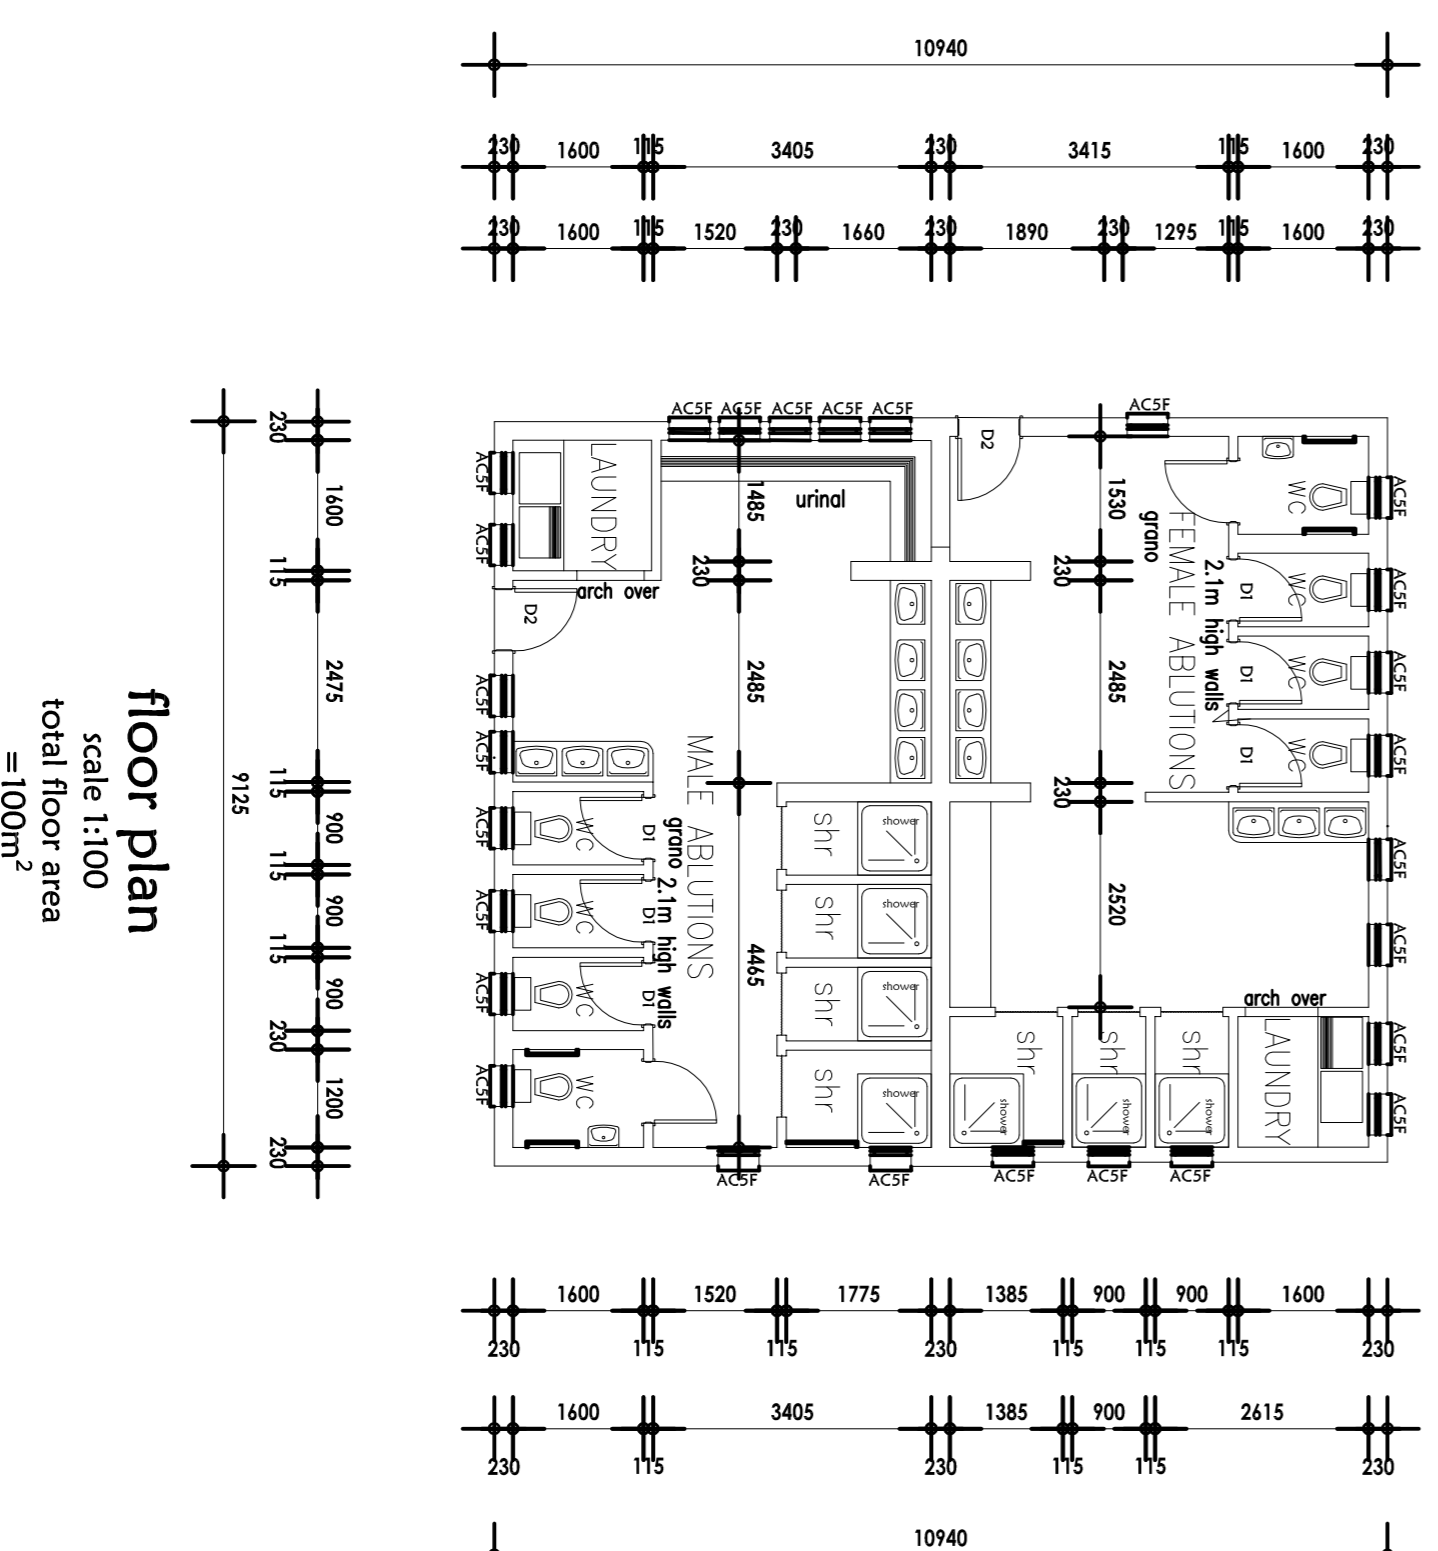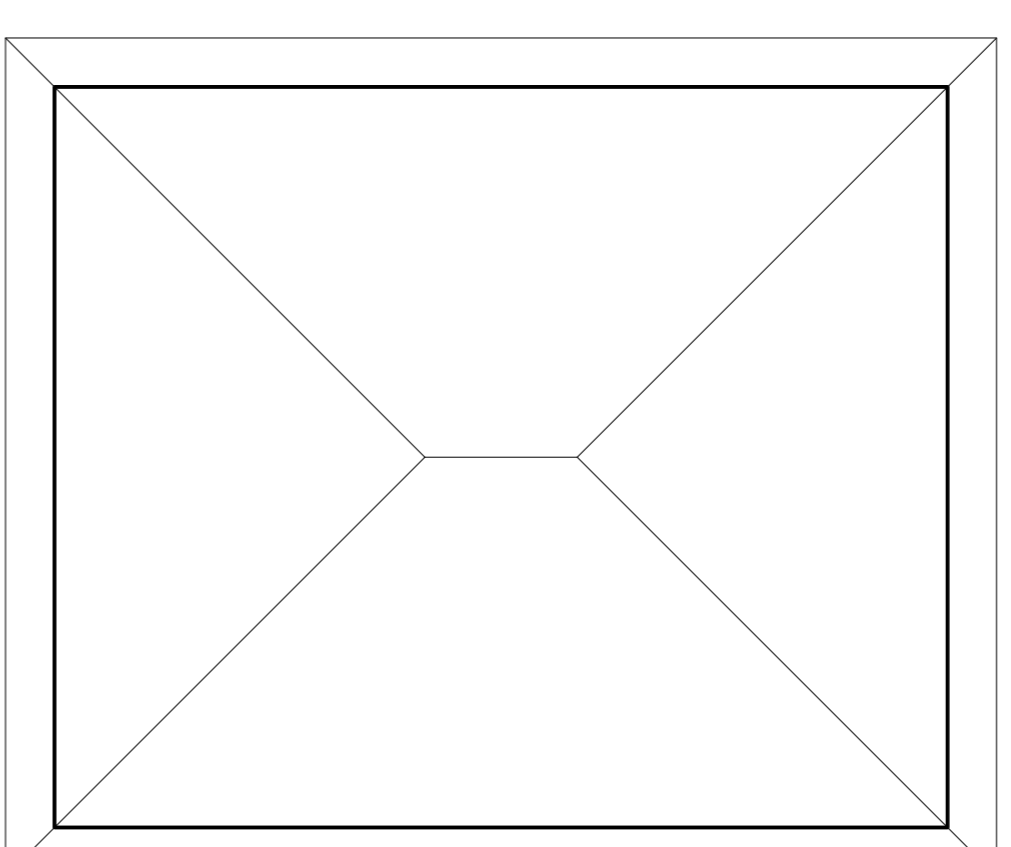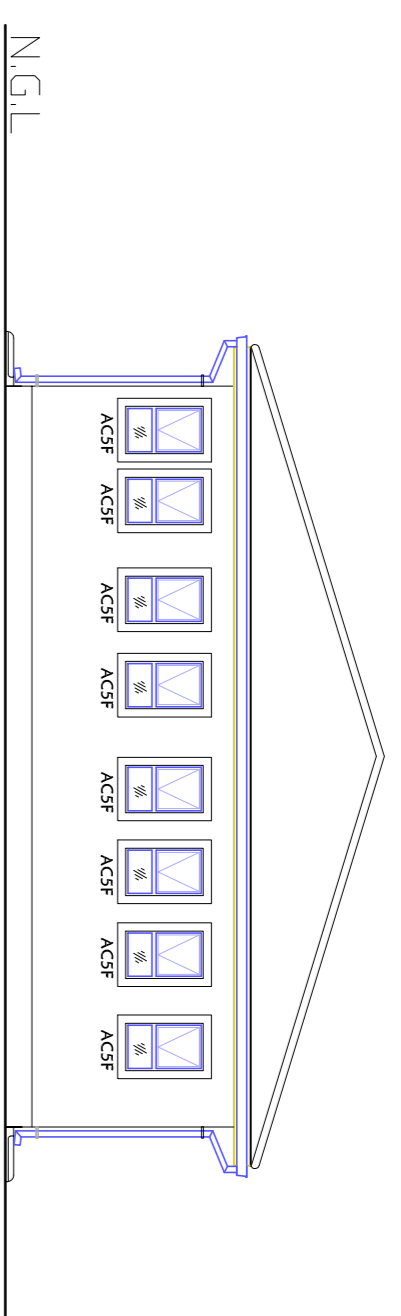

Notes

Telephone 263 4 728201/9
 Fax 263 4 798204

AMENDMENT
 Ltr date Int Description :

Ministry of Local Government, Public Works and National Housing
 P.O. Box CY441 , Causeway, Harare

Branch Head
 Designed J. Muryika
 Drawn by J. Muryika
 Checked

Department Head
 Arch. P. Mukura
 Scale 1:100
 Date October 2019
 File Ref

Ministry of Finance-ZIMRA
 FORBES Boarder office block
 Floor Plan

Centre
FORBES