



D01		20	44 x 815 x 2032mm Internal Quality Solid Door	Steel
-----	--	----	---	-------

Door Schedule  
Scale 1:100

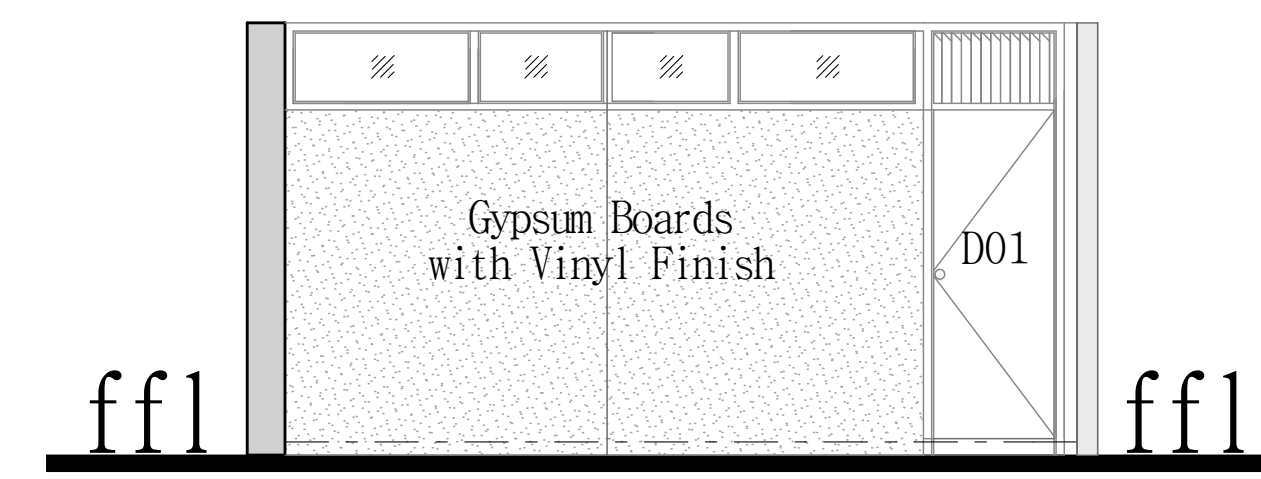

Typical Elevation  
Scale 1:50

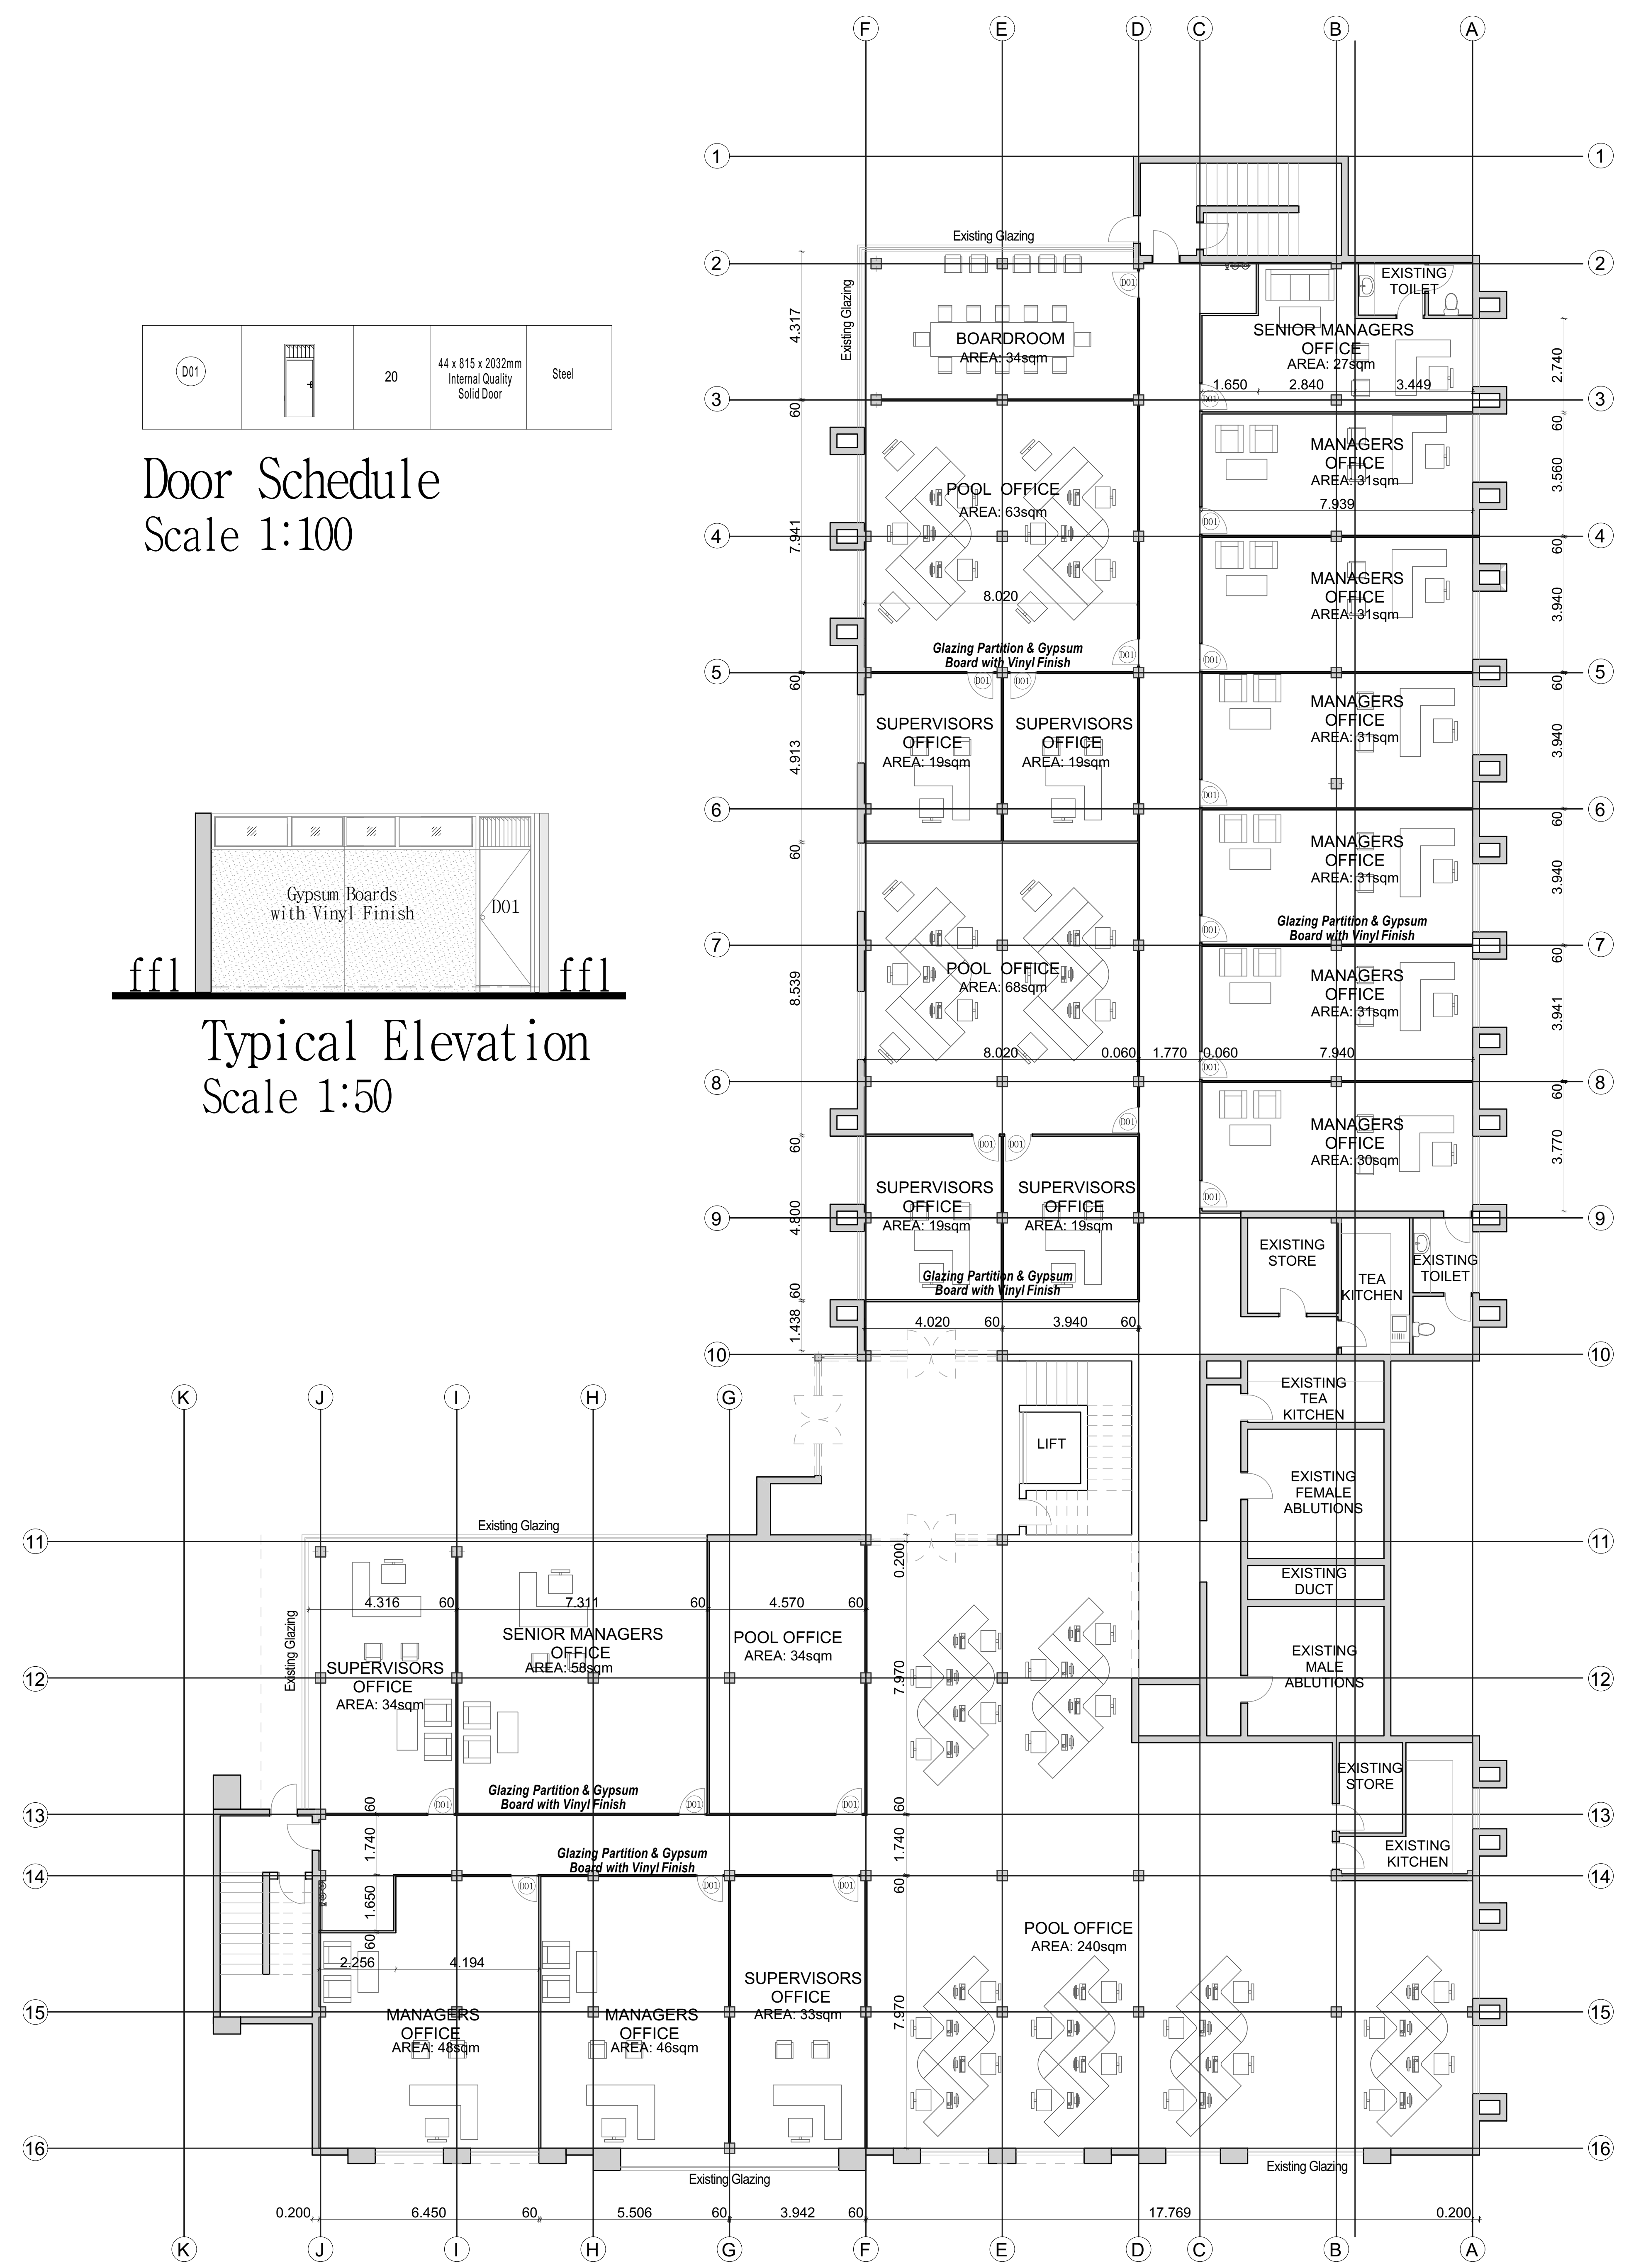

Centre : BELGRAVIA	
Client : CUSTOMS DIVISION	Scale : AS SHOWN
Project : PROPOSED OFFICE PARTITION AT BELGRAVIA	Date :
Description : FLOOR PLAN, ELEVATION & SECTION	Stand No.:
Designed : K.R. MANIUNGO	Checked :
Drawn :	
NOTES: - All measurements should be in conjunction with what is stated on the Drawing - Floor finishes to rooms remain as existing	