


ELEVATION FOR PARTITION WALLS

SCALE 1:50

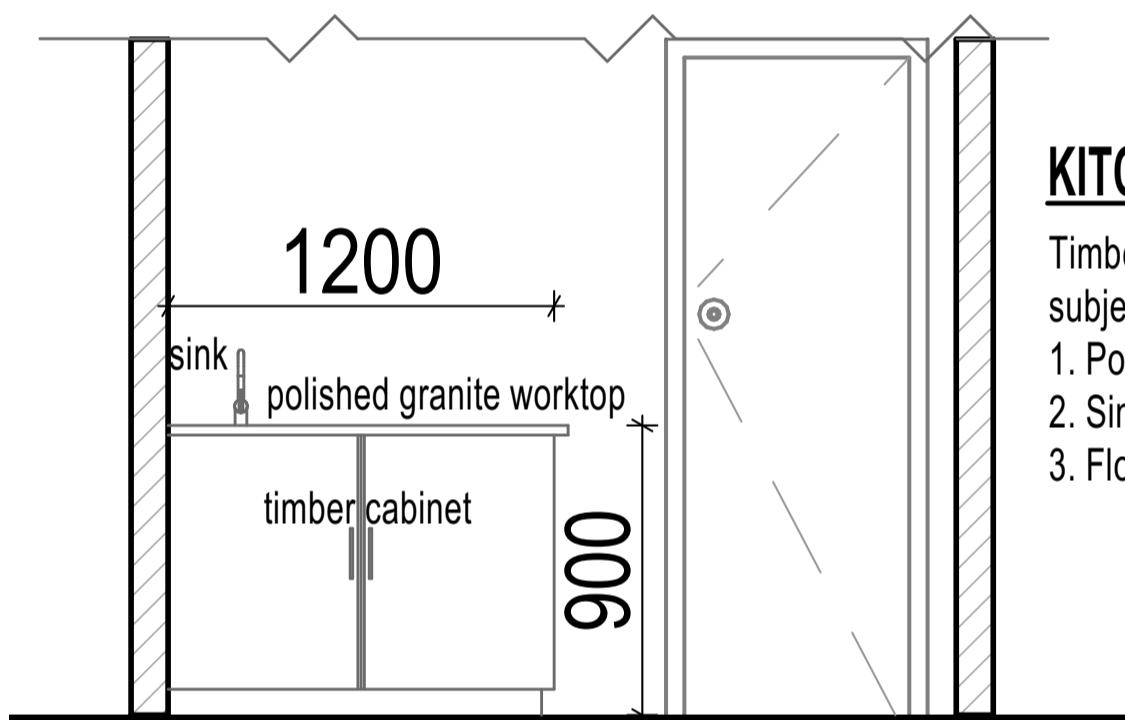


KITCHEN CABINET

Timber kitchen cabinets to special design subject to Architects approval. With:

1. Polished granite top
2. Single bowl stainless steel bowl
3. Floor cabinets

KITCHEN CABINET DETAIL

SCALE 1:50

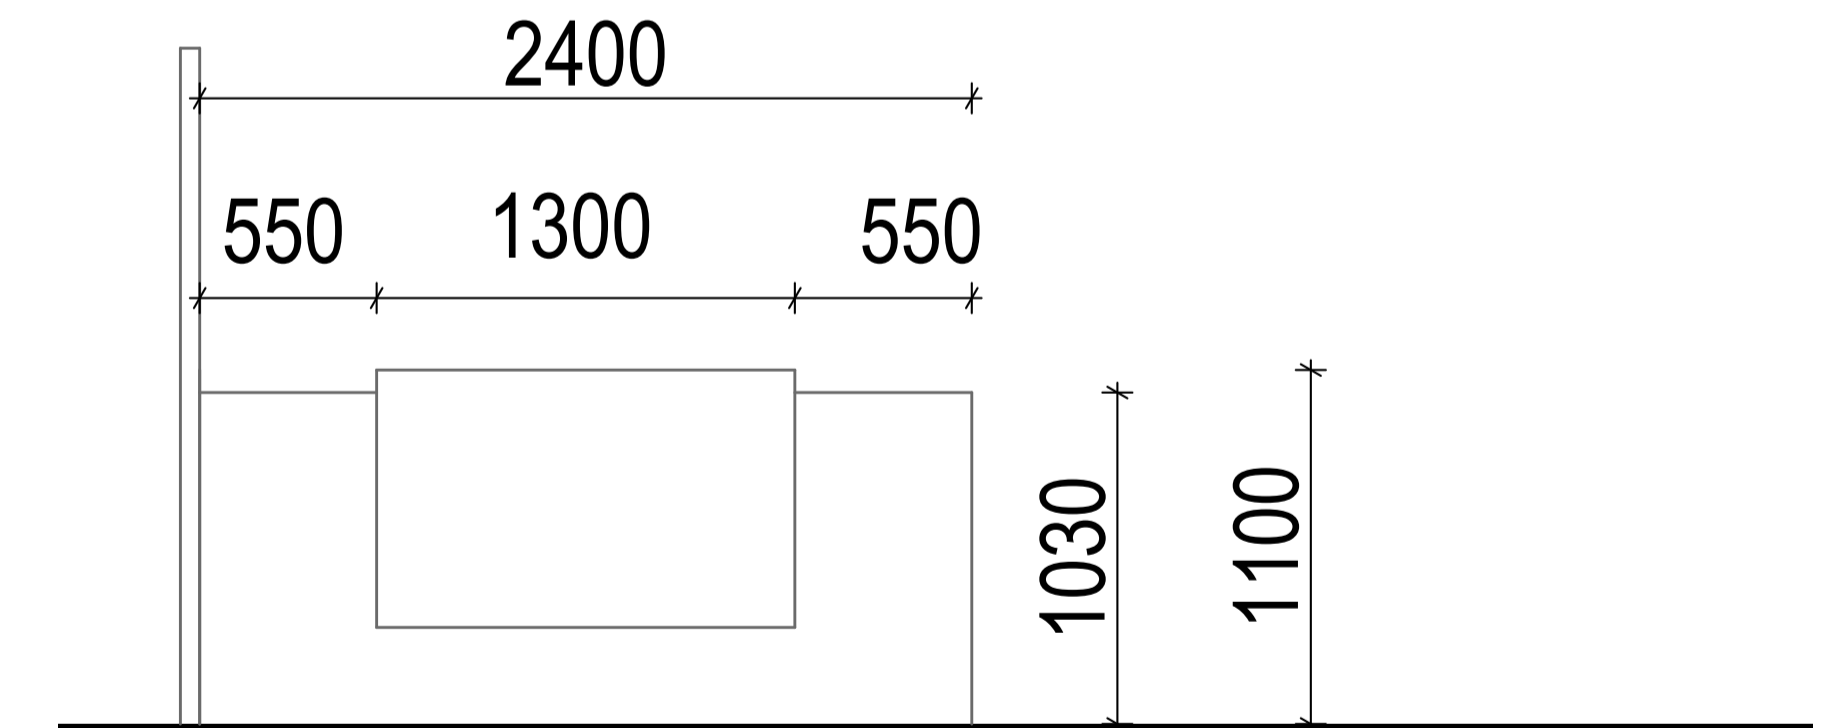

RECEPTION DESK ELEVATION

SCALE 1:50

Designed : K. Manungo	Scale : As Shown	Client : ZIMBABWE REVENUE AUTHORITY	Centre : RUSAPE
Drawn : K. Manungo	Date : MARCH 2023	Project : PROPOSED PARTITIONING OF RUSAPE DT OFFICE	FOR CONSTRUCTION
Checked : L. Makura	Stand No.: RUSAPE	Description : FLOOR PLAN, ELEVATIONS, DETAILS	Project No.: R /01