
	Kirk birds Secrets print Secrets Sec	
		Light spec week de en S
Notes		n Kayite sion pint

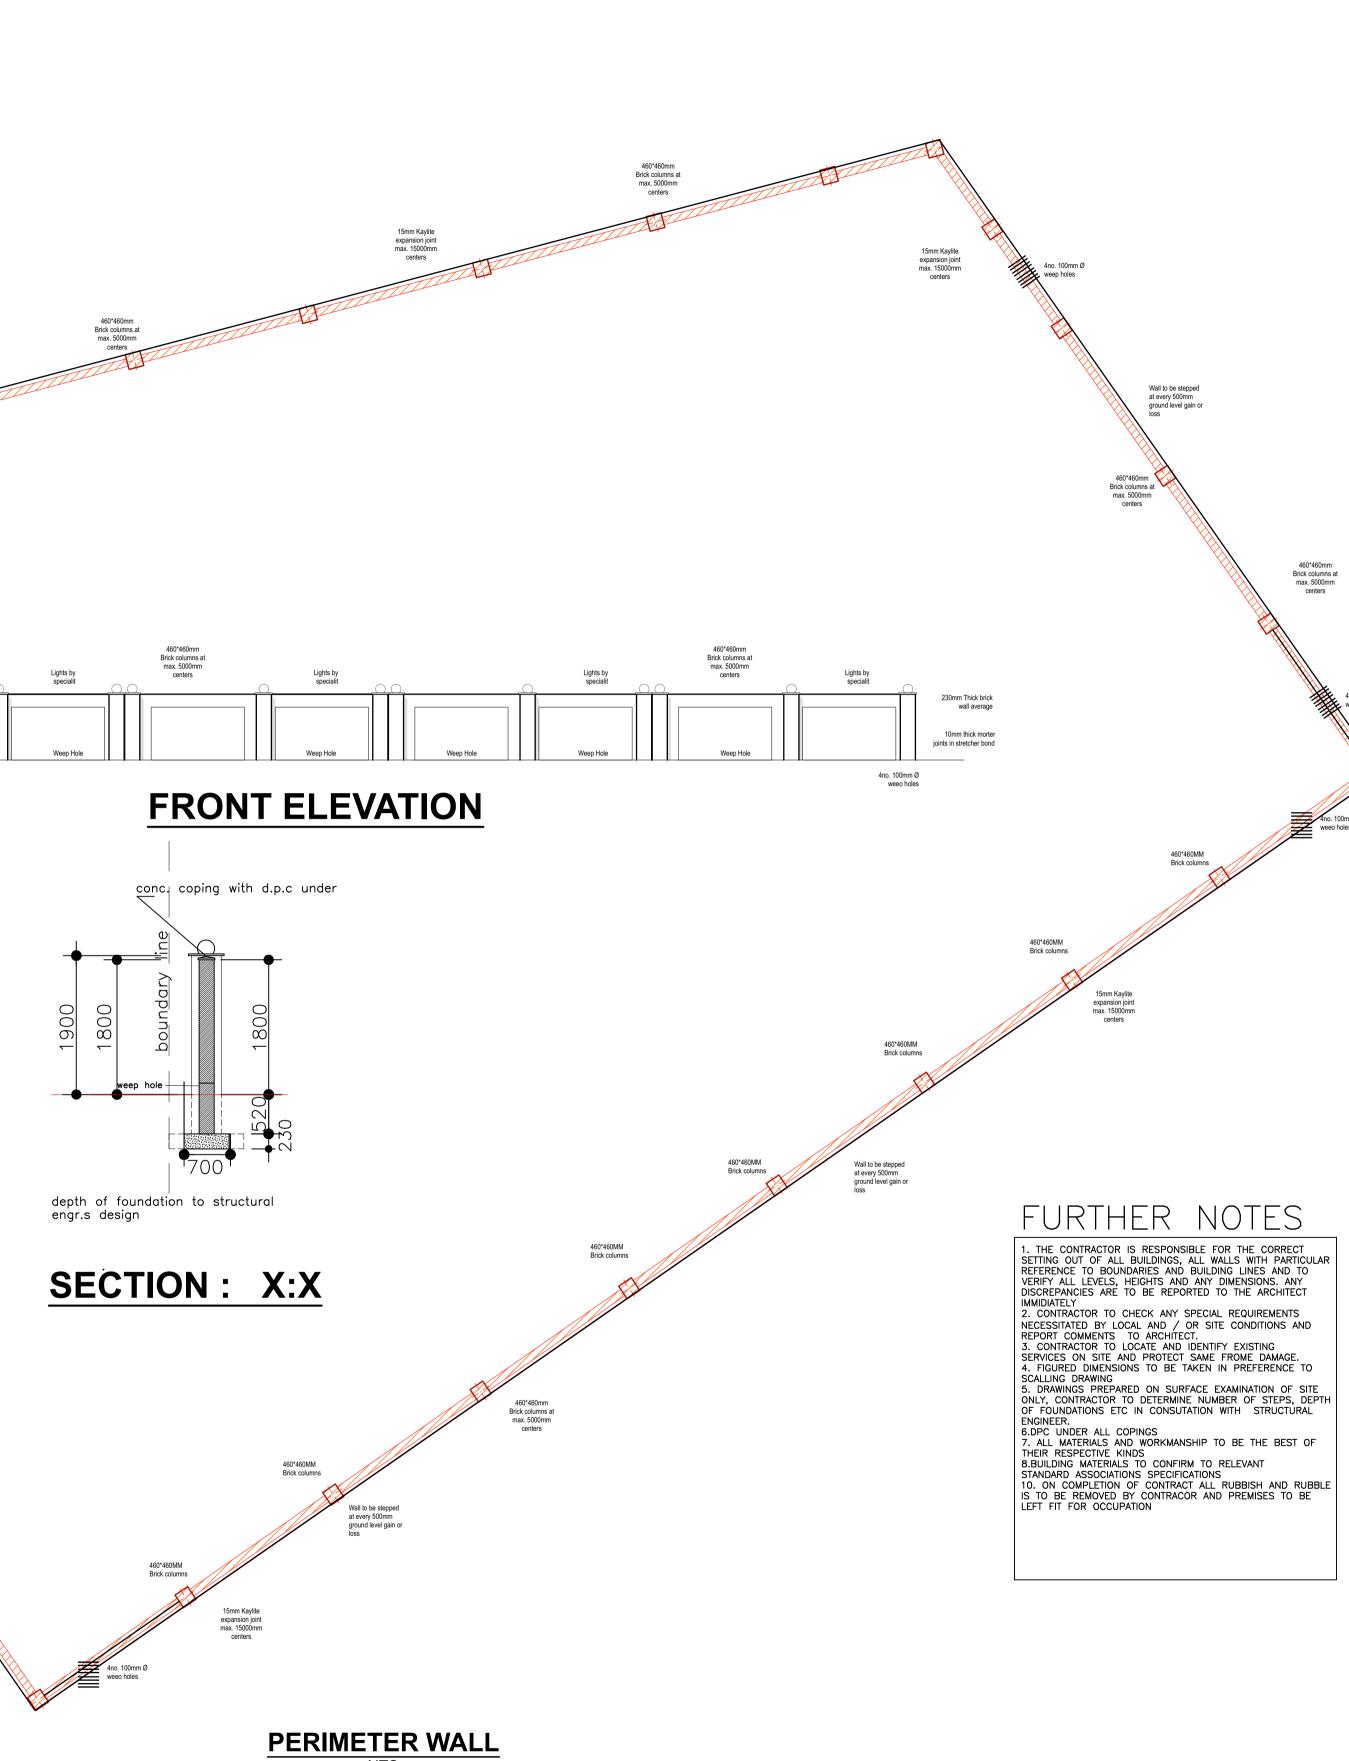

NTS

MINISTRY OF	Branch Head :	G. GWENHURE	Director Arch	ARCH. P.S. MUKURA	Ministry :	MINISTRY OF FINANCE	Centre :	MUTARE
OCAL GOVERNMENT AND	Designed :	M. DUBE	Scale :	As Shown	Title :	ZIMRA STAFF COTTAGES		
PUBLIC WORKS	Drawn :	M. DUBE	Date :	DECEMBER 2021	Description :	FORBES BORDER POST STAFF ACCOMMODATION		
BOX CY441 , CAUSEWAY	Checked :	L.T MUGORE	File Ref		Details :	7430 DURAWALL		
ZIMBABWE	Telephone 79013	37 / 704079			Stock Drwg No		G.P. No	Project No

460*460mm Brick columns at max. 5000mm centers	
4no. 100 weep ho	
4no. 100mm Ø weeo holes	