




FRONT & REAR ELEVATION

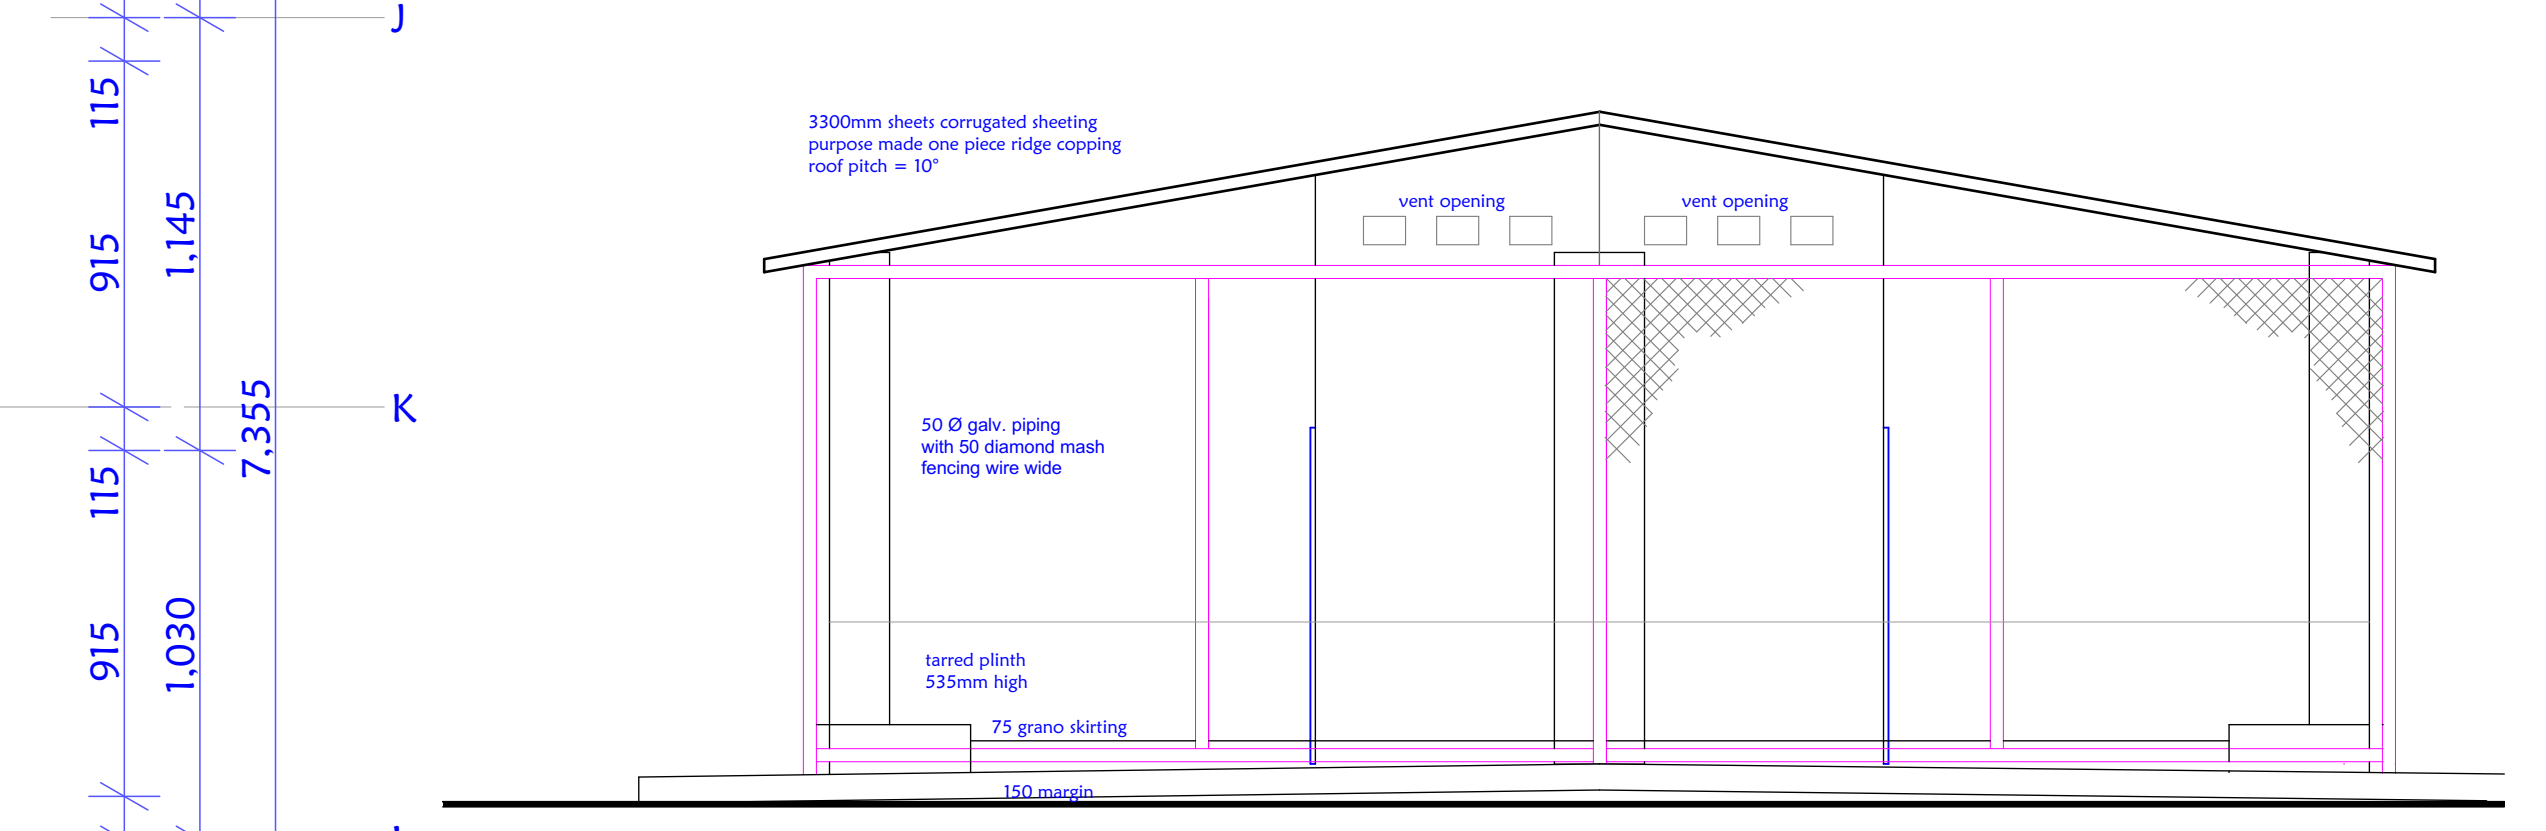

SIDE ELEVATION

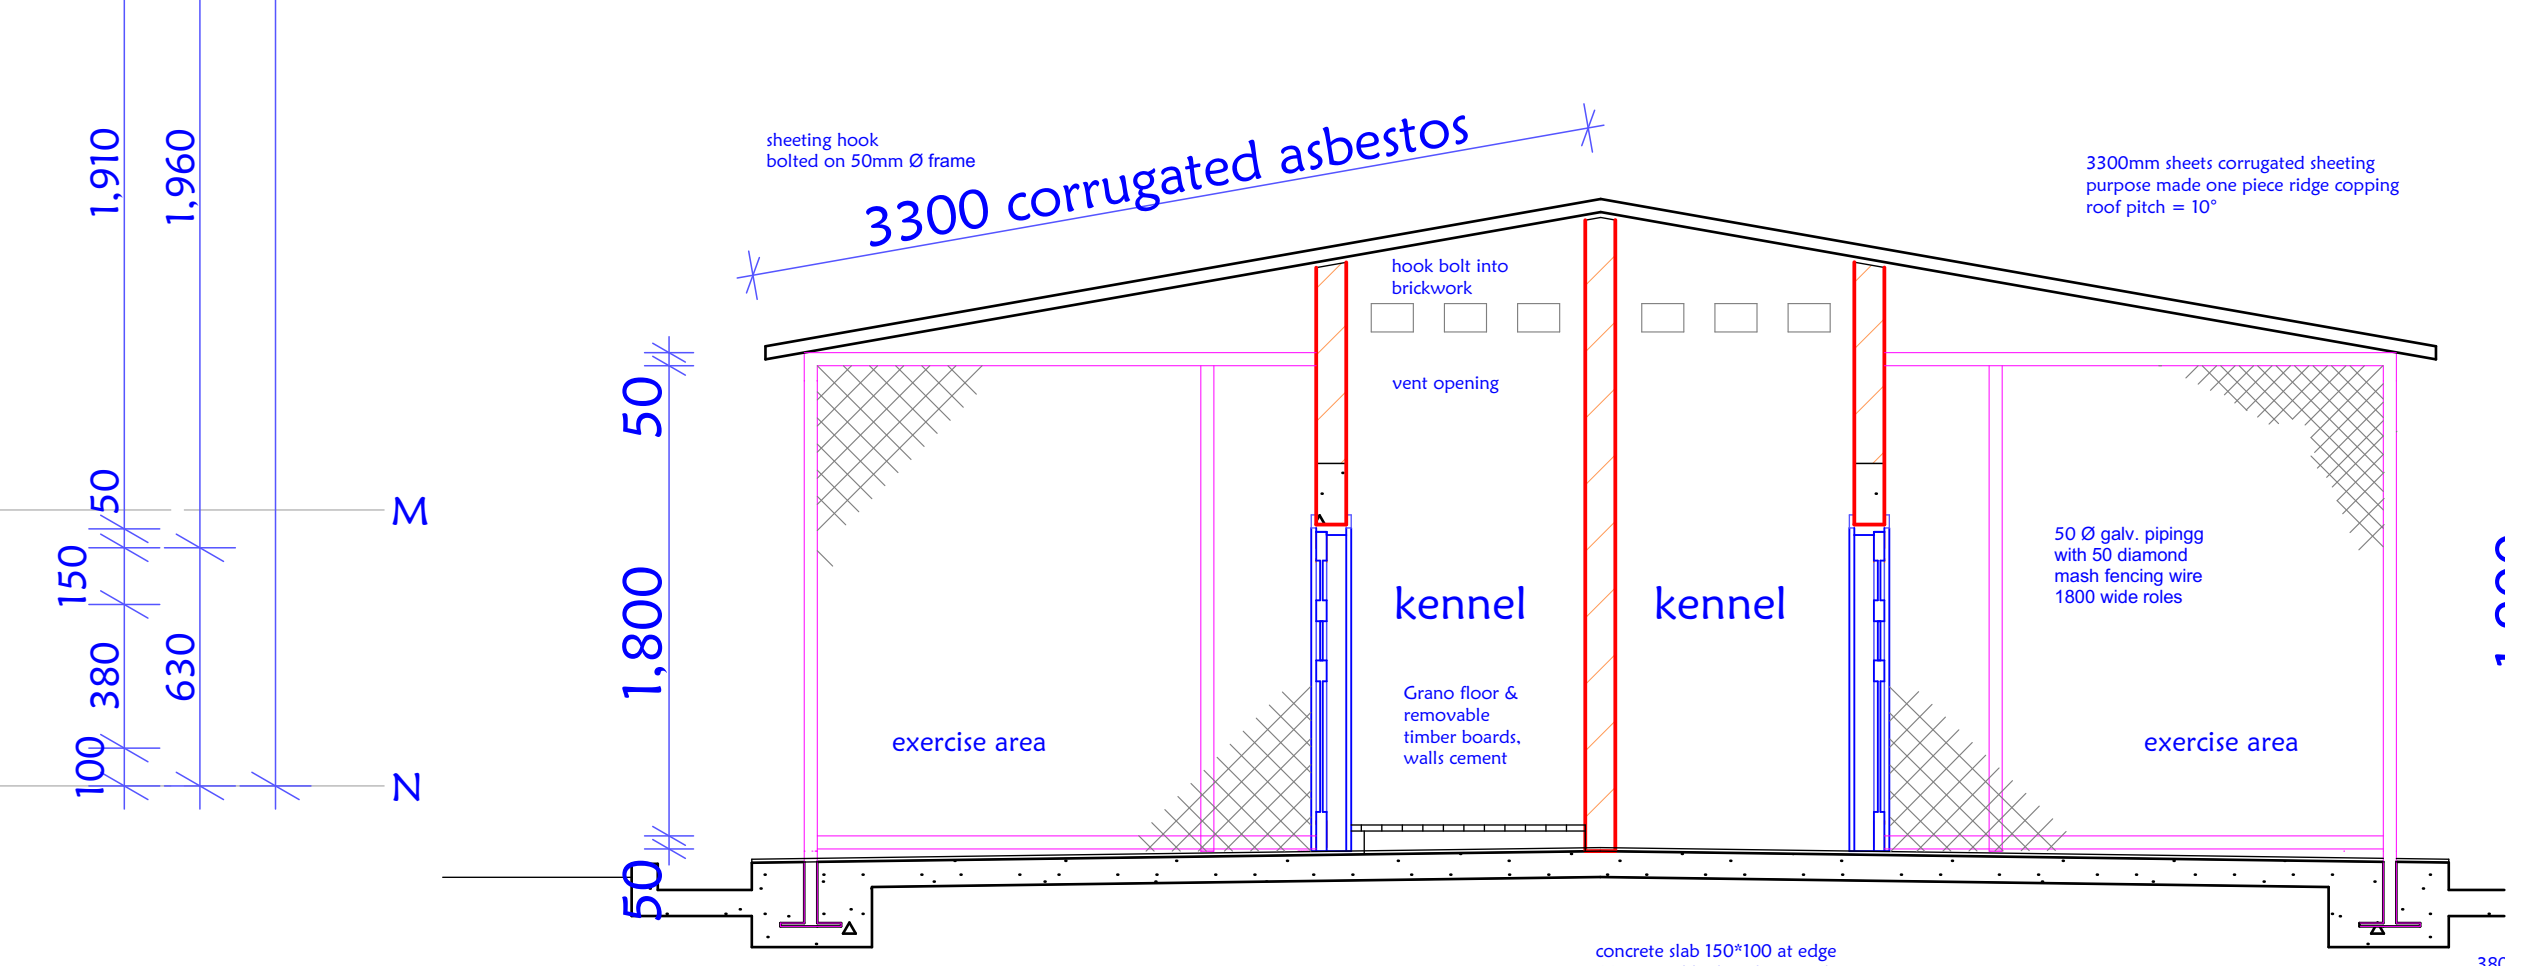

SECTION: AA

Notes	AMENDMENT		Description :	 <p>MINISTRY OF LOCAL GOVERNMENT, PUBLIC WORKS AND NATIONAL HOUSING P.O. BOX CY441, CAUSEWAY ZIMBABWE Telephone 728201/9, Fax 263 4 796204</p>	Architect	M. Dube	Director Arch	H. Mukaratirwa	Ministry	MINISTRY OF FINANCE	Centre	BULAWAYO
	CONSTRUCTION DRAWING	Ltr			date	Init	Designed	M. Dube	Branch Head	M.O.R. Dimairho	Title	ZIMRA: UMGUZA K9 UNIT KENNELS
					Drawn	M. Dube	Scale	1:100 1:50	Description	FLOOR PLAN, ELEVATIONS, SECTION, SCHEDULE & DETAILS		
					Checked	L.T. Mugore	Date	Feb 2018	Stock Drwg No	G.P. No	Proj No	192383/A/02
					Drwg No		File Ref					